



LEGEND

EXISTING	NEW	DEMO
PARTITIONS		
NEWRELOCATED DOOR		

ISSUE DATES

1	02-18-2020	ISSUING REVIEW



GATEWAY TOWER
 8111 LBJ FREEWAY #130
 DALLAS, TX 75251
 SUITE 110

PROJECT:	882-GATEWAY TOWER
PLLOT SCALE:	3/32"=1'-0"
CHECKED BY:	WM
FILE NAME:	882-GATEWAY TOWER

SHEET TITLE
 EXISTING PLAN

SHEET NUMBER

EX-1

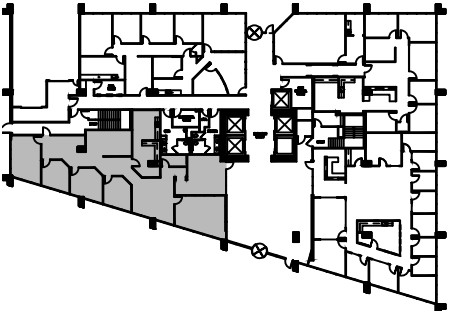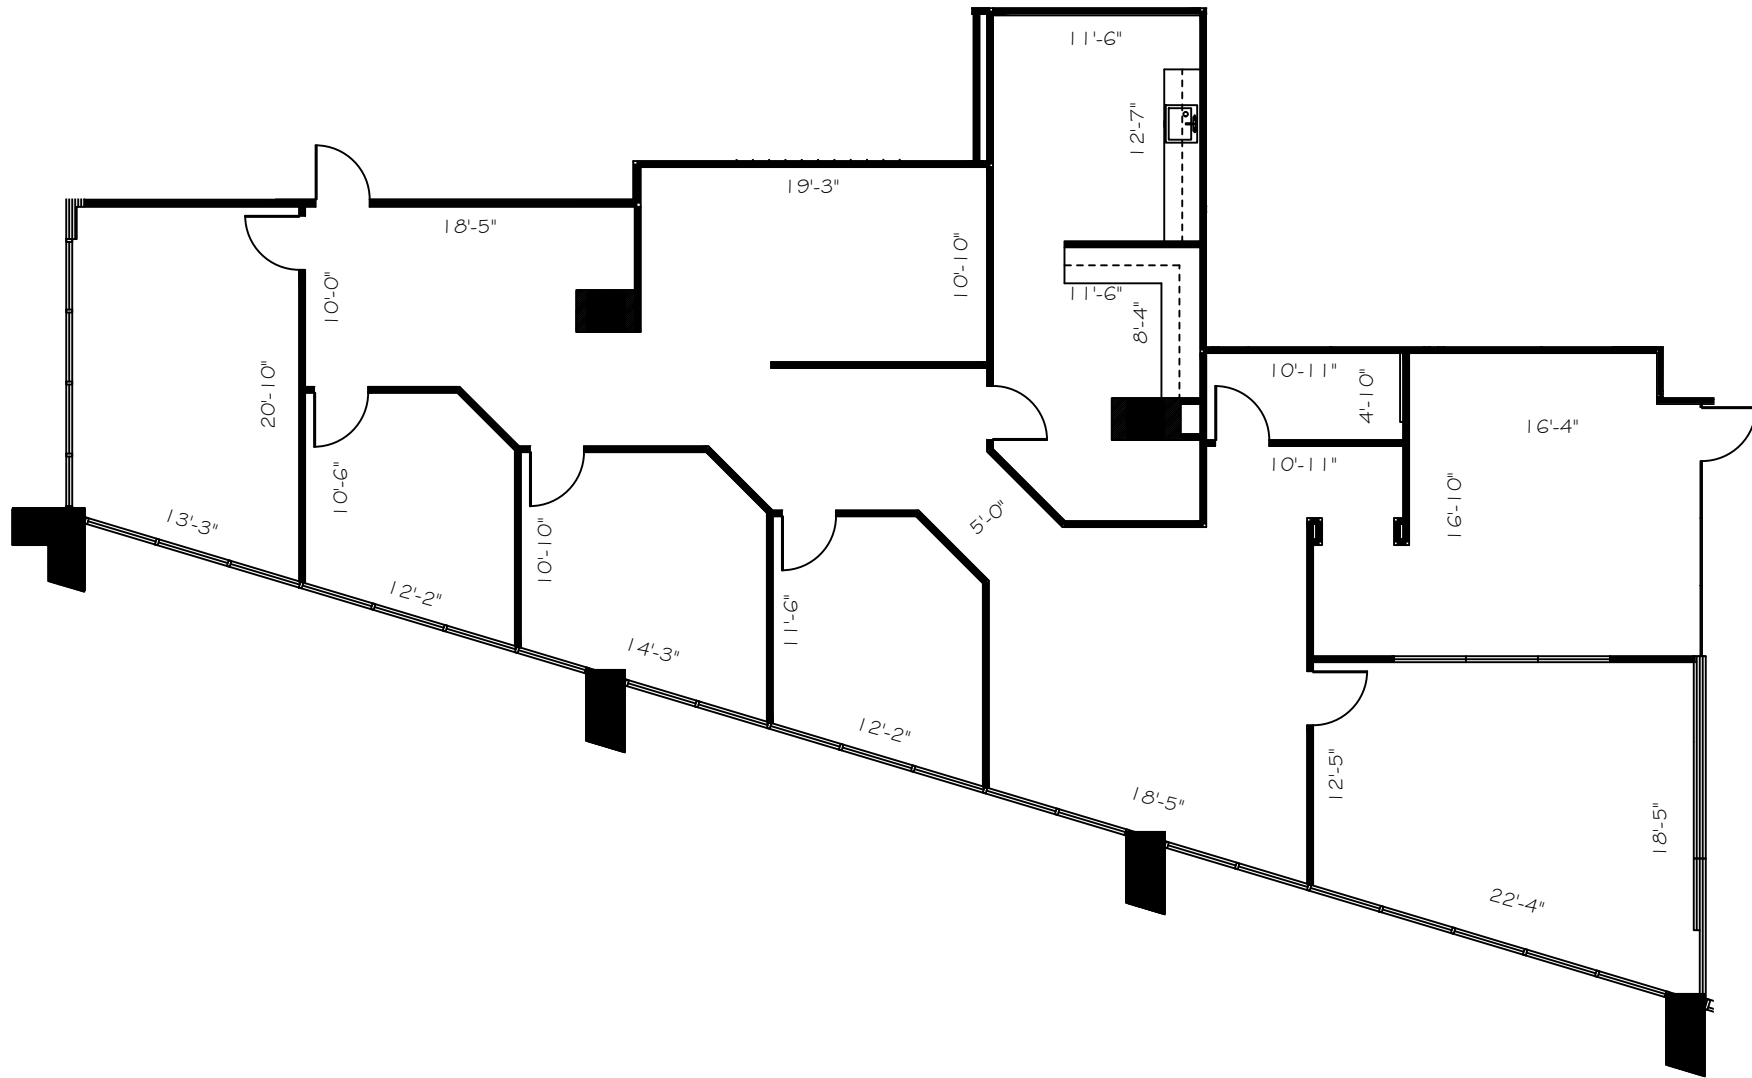

NORTH

 1st FLOOR
 KEY PLAN

1 FLOOR PLAN
 SCALE: 1/8"=1'-0"

FLOOR PLANS MAY NOT BE TO SCALE AND MAY NOT REFLECT EXISTING CONDITIONS AND SHALL NOT BE RELIED UPON AS SUCH THESE DRAWINGS ARE DESIGN INTENT AND ARE AN EXHIBIT TO THE LEASE