



LEGEND

EXISTING	NEW	DEMO
PARTITIONS		
NEW/RELOCATED DOOR		

ISSUE DATES



NO.	DATE	REVISION
	08-08-2019	LEASING REVIEW
1	02-11-2020	LEASING REVIEW
2	02-24-2020	LEASING REVIEW

GATEWAY TOWER  
 8111 LBJ FREEWAY, DALLAS, TX  
 SUITE 1500

PROJECT:	802-GATEWAY TOWER
PLOTTED SCALE:	SHEET SIZE:
DATE:	1/21/21
CHECKED BY:	AE
FILE NAME:	802-GATEWAY TOWER

SHEET TITLE  
 SCHEMATIC  
 DESIGN

SHEET NUMBER  
 SD-1

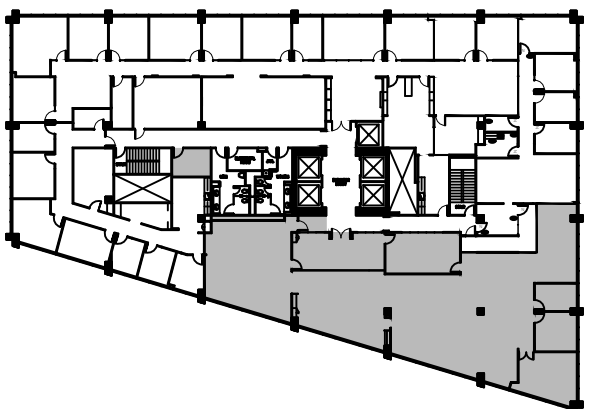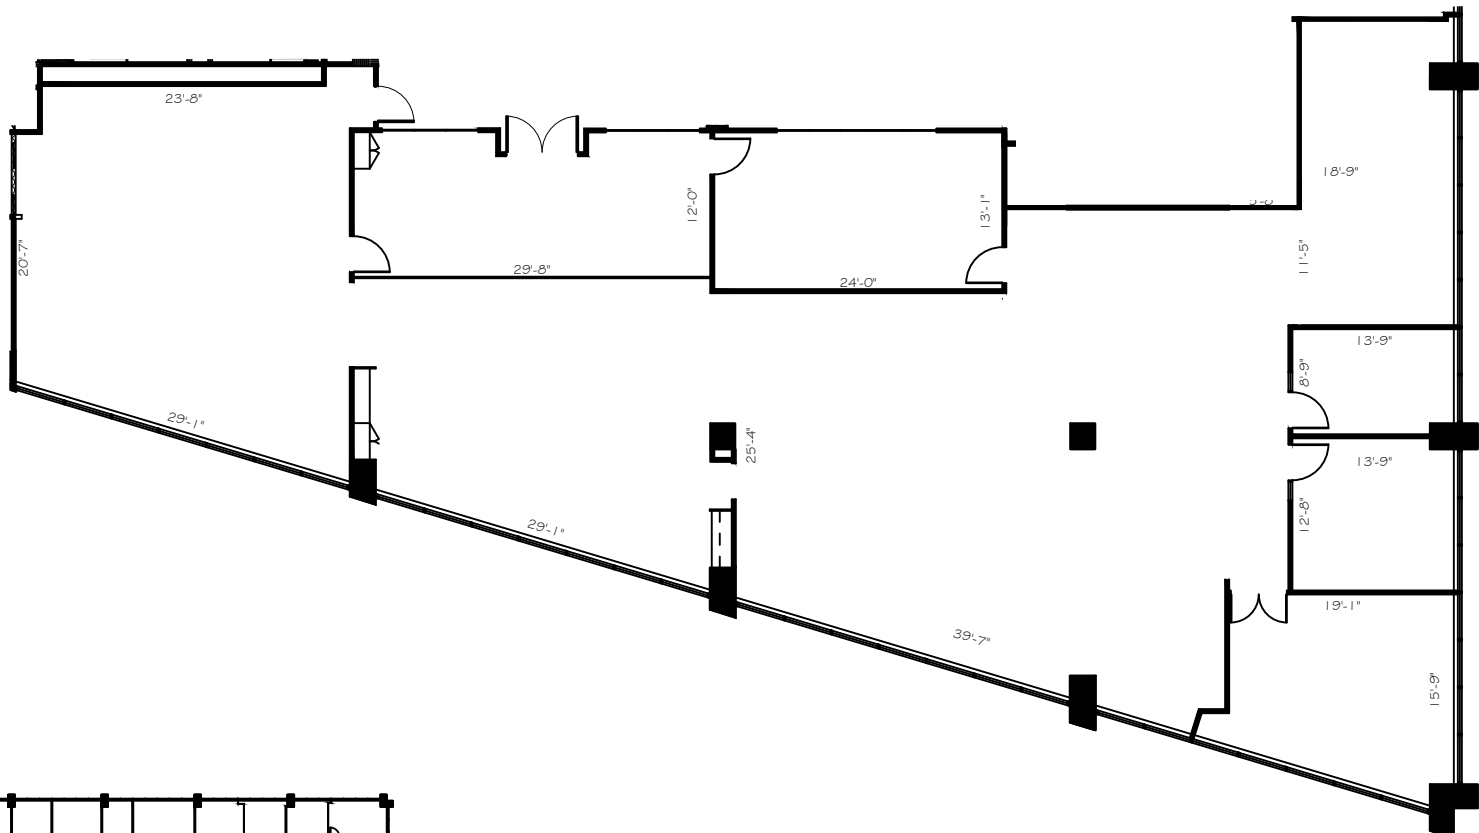

SUITE 1500  
 5,741 NRA

**1** FLOOR PLAN  
 SCALE: NONE

FLOOR PLANS MAY NOT BE TO SCALE AND MAY NOT REFLECT EXISTING CONDITIONS AND SHALL NOT BE RELIED UPON AS SUCH