


NORTH
 4th FLOOR
 KEY PLAN

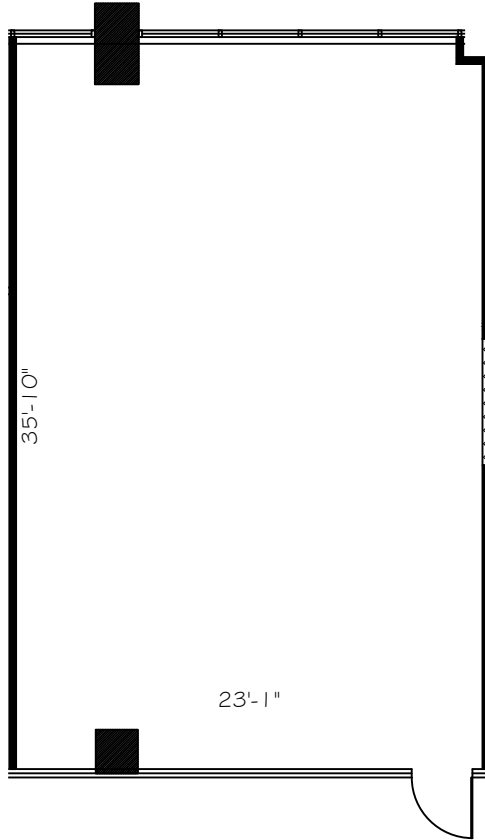

SUITE 450
 977 NRA

1 FLOOR PLAN
 SCALE: 1/8"=1'-0"

FLOOR PLANS MAY NOT BE TO SCALE AND MAY NOT REFLECT EXISTING CONDITIONS AND SHALL NOT BE RELIED UPON AS SUCH

HARTMAN MANAGEMENT
 2909 HILLCROFT, SUITE 420
 HOUSTON, TX 77057



LEGEND

EXISTING WALL	---
PARTITION	
UNRELOCATED DOOR	⊞

ISSUE DATES

NO.	DATE	REVISION
1	07-03-19	SCADING REVIEW

GATEWAY TOWER
 8111 LBJ FREEWAY #130
 DALLAS, TX 75251
 SUITE 450

PROJECT	811-GATEWAY TOWER
PLOT SCALE	1/8" = 1'-0"
CHECKED BY	MM
DRAWN BY	MM
FULL NAME	811-GATEWAY TOWER

SHEET TITLE
 EXISTING
 PLAN

SHEET NUMBER
 EX-1