



LEGEND

EXISTING PARTITIONS	---
NEW PARTITIONS	---
EXISTING DOORS	---
NEW DOORS	---
RELOCATED DOORS	---



ISSUE DATES

1	09-14-20	LEASING REVIEW

PROJECT:	802-GATEWAY TOWER
PLT SCALE:	3/32" = 1'-0"
CHECKED BY:	AE
FILE NAME:	802-GATEWAY TOWER

SHEET TITLE  
 EXISTING  
 PLAN

SHEET NUMBER  
 EX-1

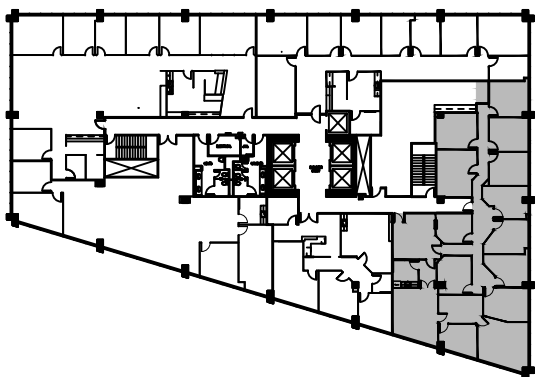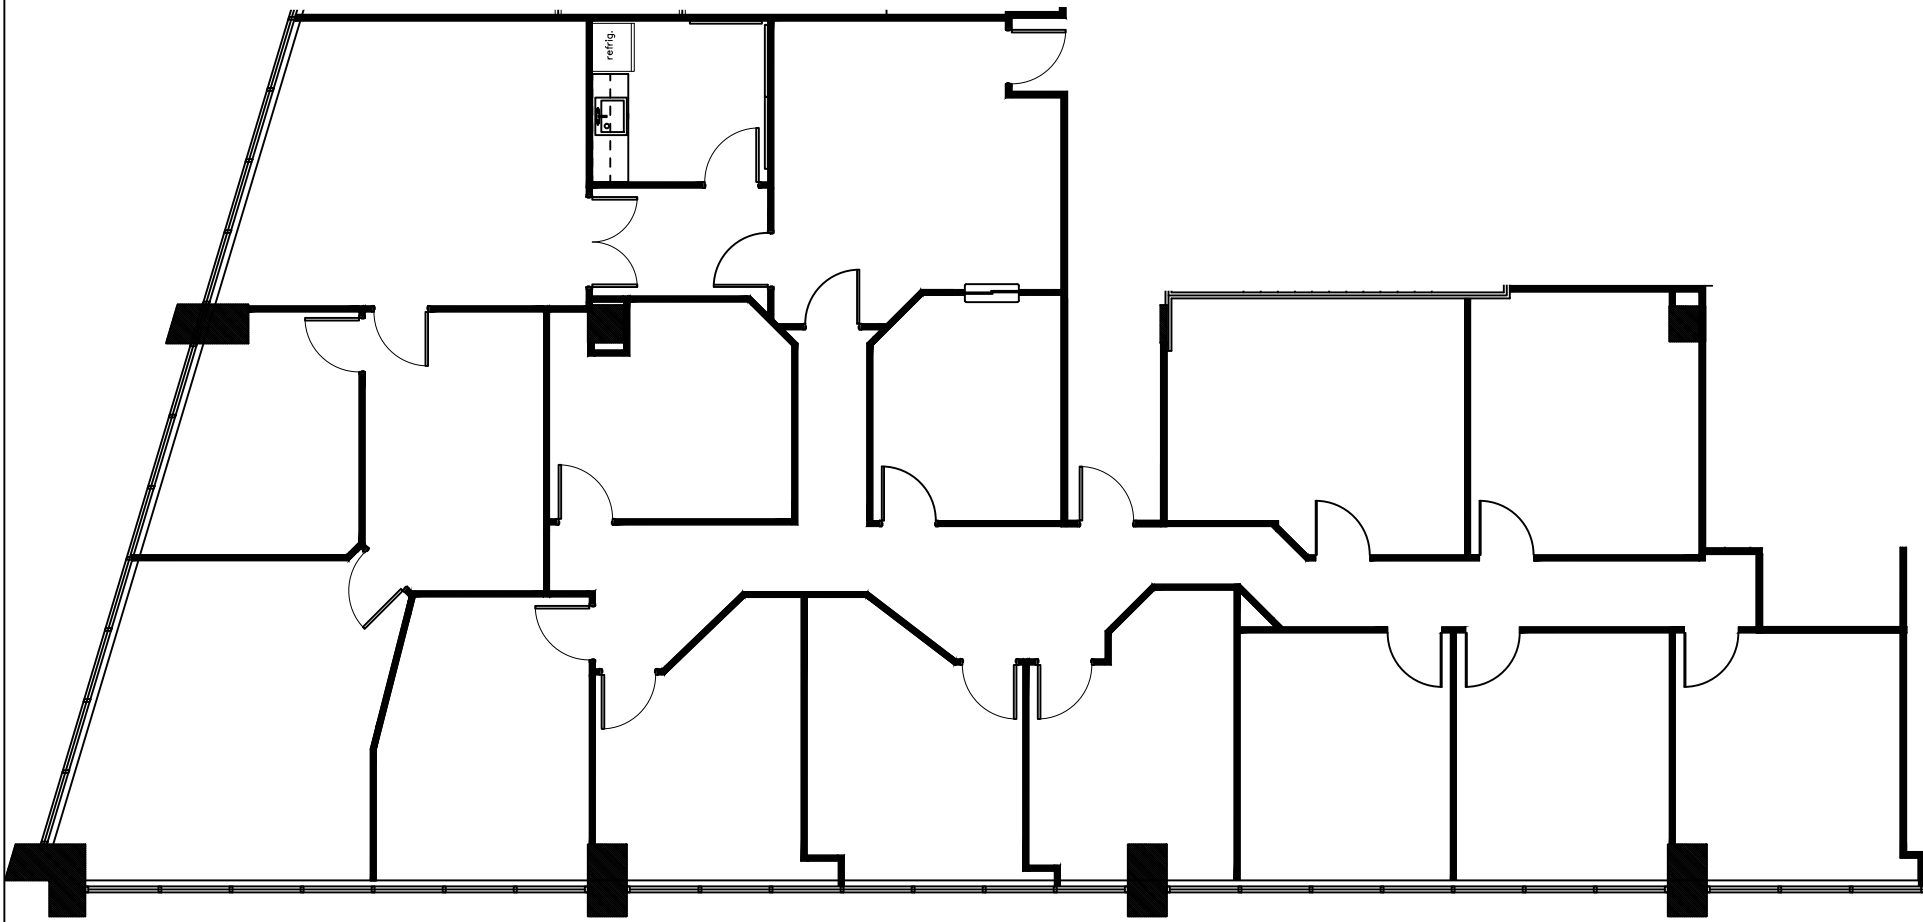

NORTH  
  
 5th FLOOR  
 KEY PLAN

**1** FLOOR PLAN  
 SCALE: 3/32"=1'-0"

FLOOR PLANS MAY NOT BE TO SCALE AND MAY NOT REFLECT EXISTING CONDITIONS AND SHALL NOT BE RELIED UPON AS SUCH THESE DRAWINGS ARE DESIGN INTENT AND ARE AN EXHIBIT TO THE LEASE