


SUITE 1100
STRAYER UNIVERSITY
17,719 RSF

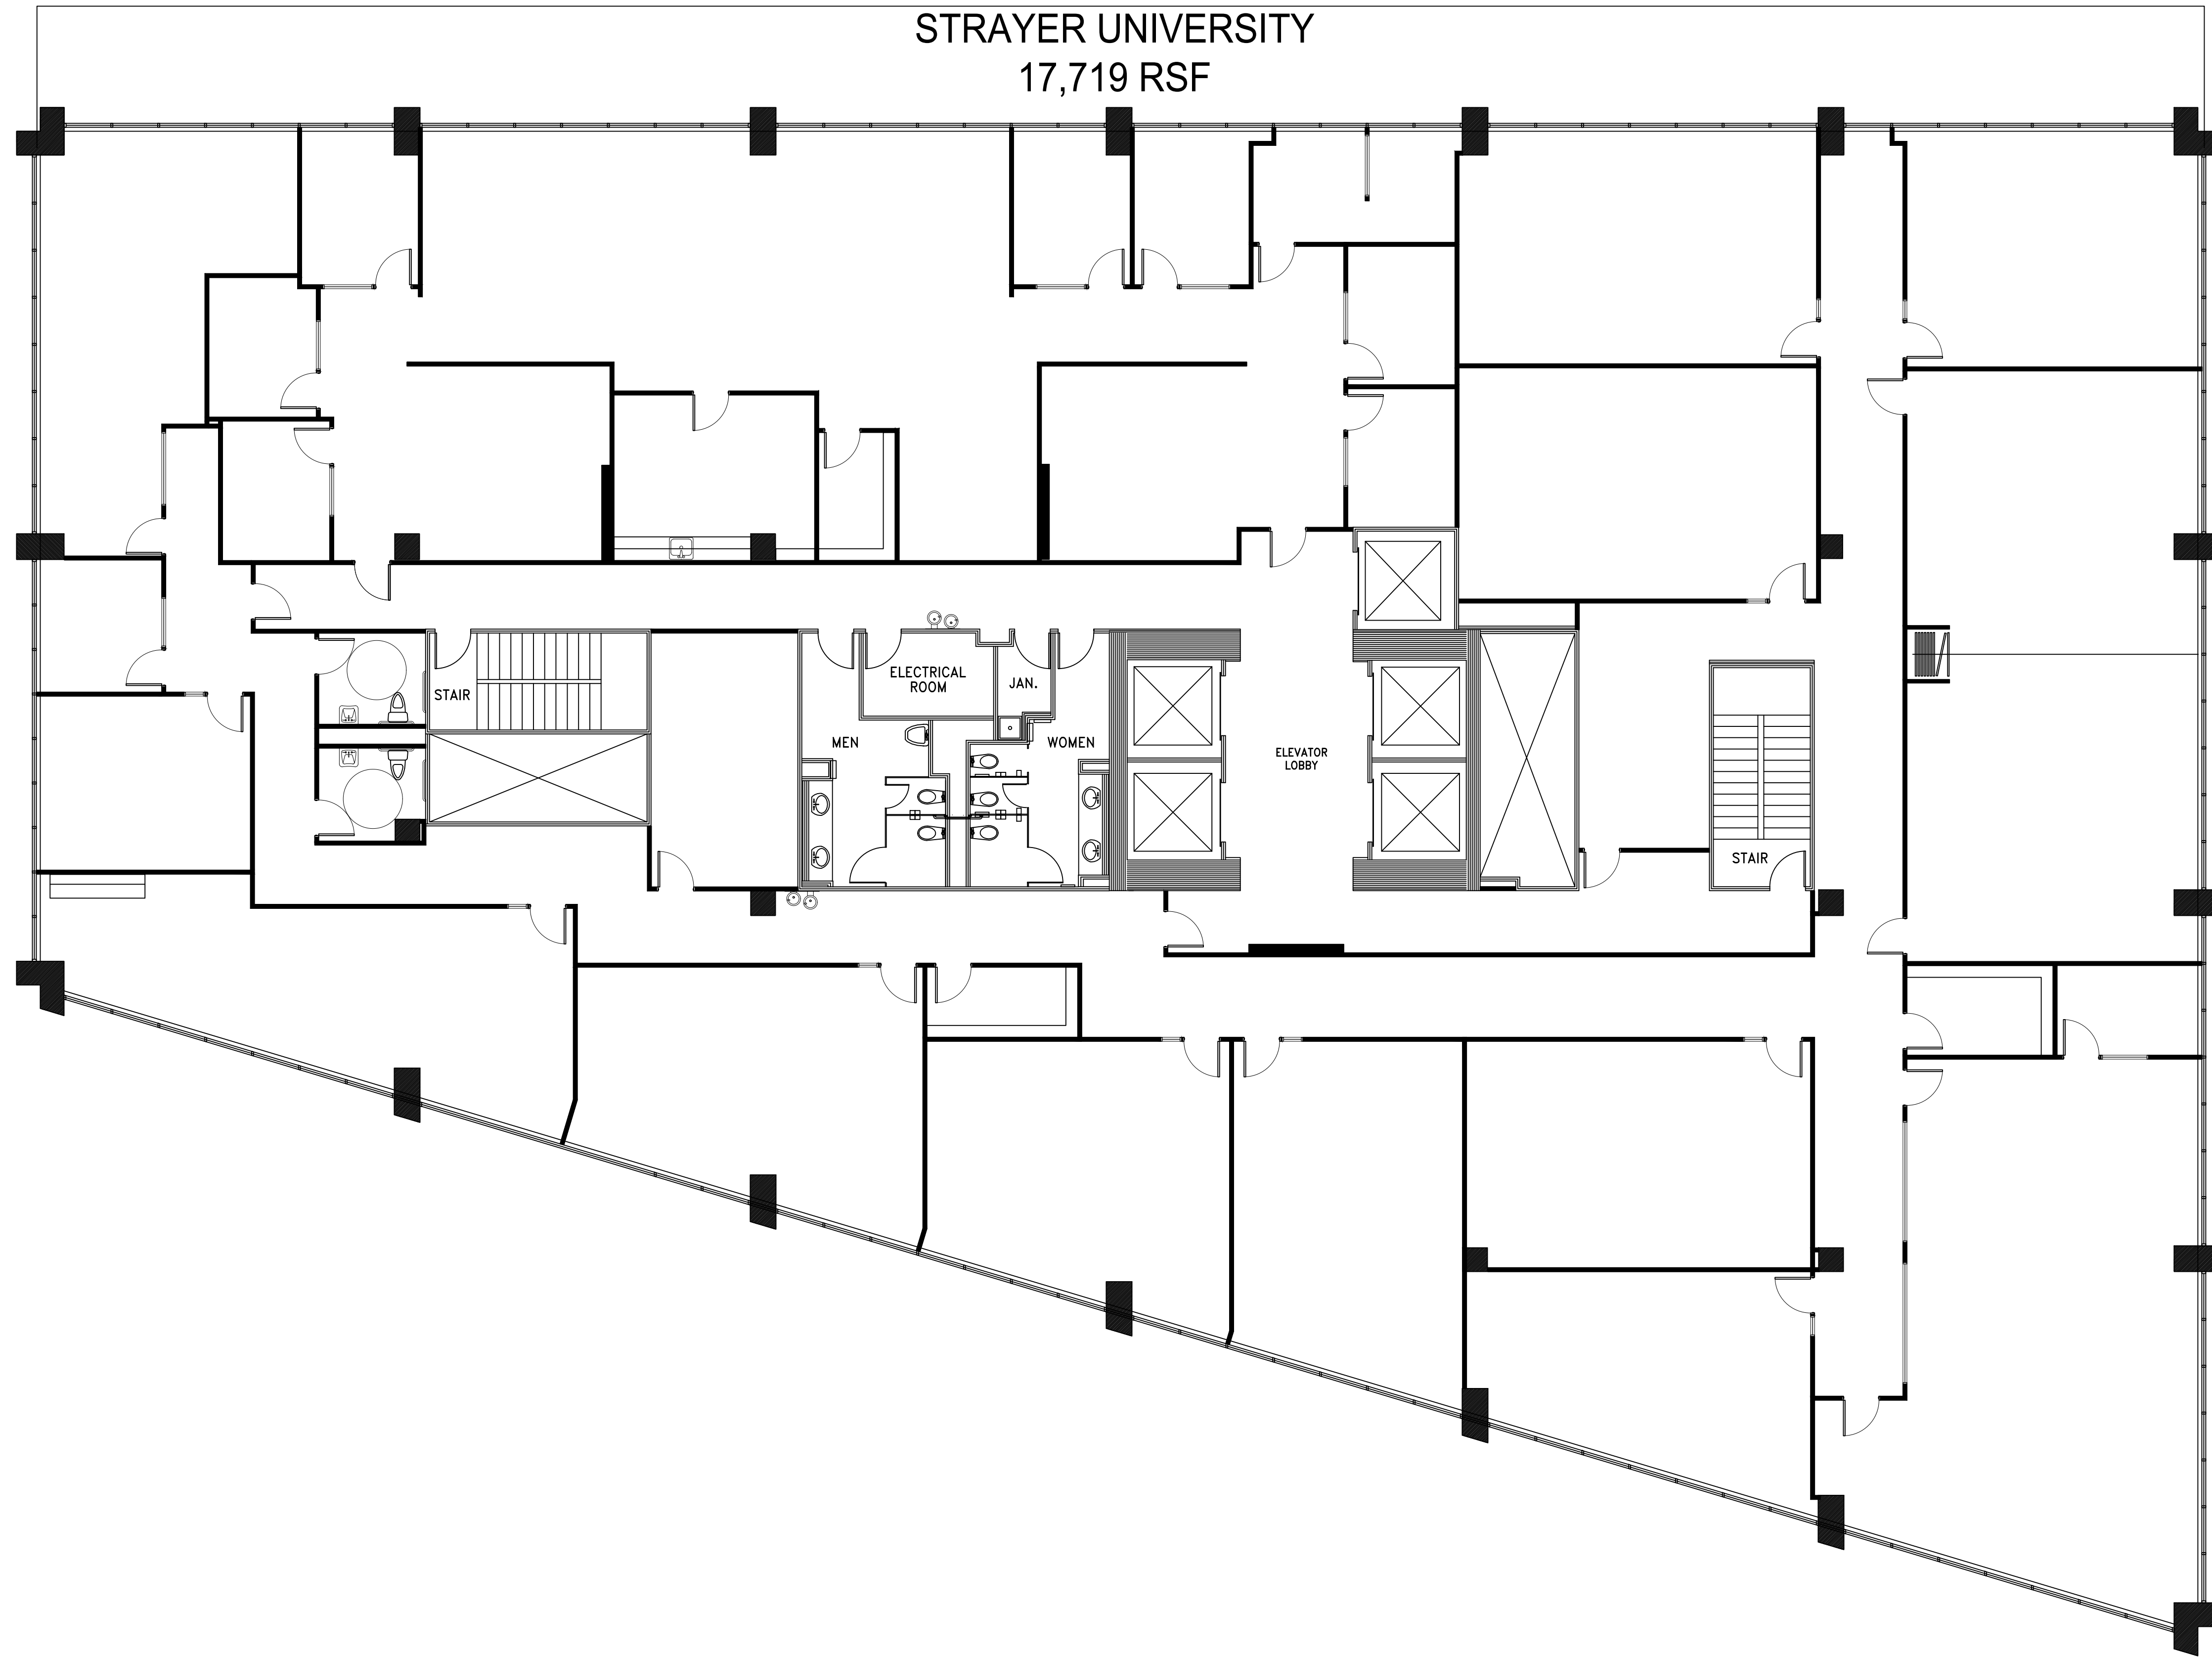

HARTMAN MANAGEMENT
2909 HILLCROFT, SUITE 420
HOUSTON, TX 77057



ISSUE DATES

DATE	DESCRIPTION
12-06-2018	EXISTING PLAN

GATEWAY TOWER
8111 LBJ FREEWAY #130
DALLAS, TX 75251
LEVEL 11

GATEWAY TOWER	
PLOT SCALE: 1/8"=1'-0"	SHEET SIZE: 24 X 36
CHECKED BY: WM	DRAWN BY: WM
N/A	N/A

SHEET TITLE
EXISTING PLAN

SHEET NUMBER
EX-1

1 FLOOR PLAN
SCALE: 1/8"=1'-0"

FLOOR PLANS MAY NOT BE TO SCALE AND MAY NOT REFLECT EXISTING CONDITIONS AND SHALL NOT BE RELIED UPON AS SUCH