




LEGEND

 

ISSUE DATES



NO.	DATE	REVISION
1	06-30-20	LEASING REVIEW

GATEWAY TOWER  
8111 LBJ FREEWAY DALLAS, TX 75251  
SUITE 900/990

PROJECT: 892-GATEWAY TOWER  
PLOT SCALE: N.T.  
SHEET SIZE: 8.5 x 11  
CHECKED BY: AE  
DRAWN BY: AE  
FILE NAME: 892-GATEWAY TOWER

SHEET TITLE  
EXISTING PLAN

SHEET NUMBER  
EX-1

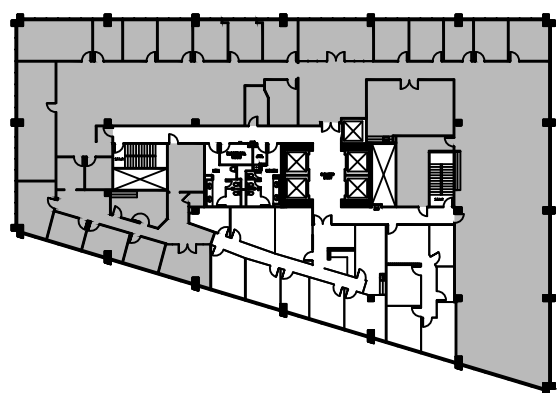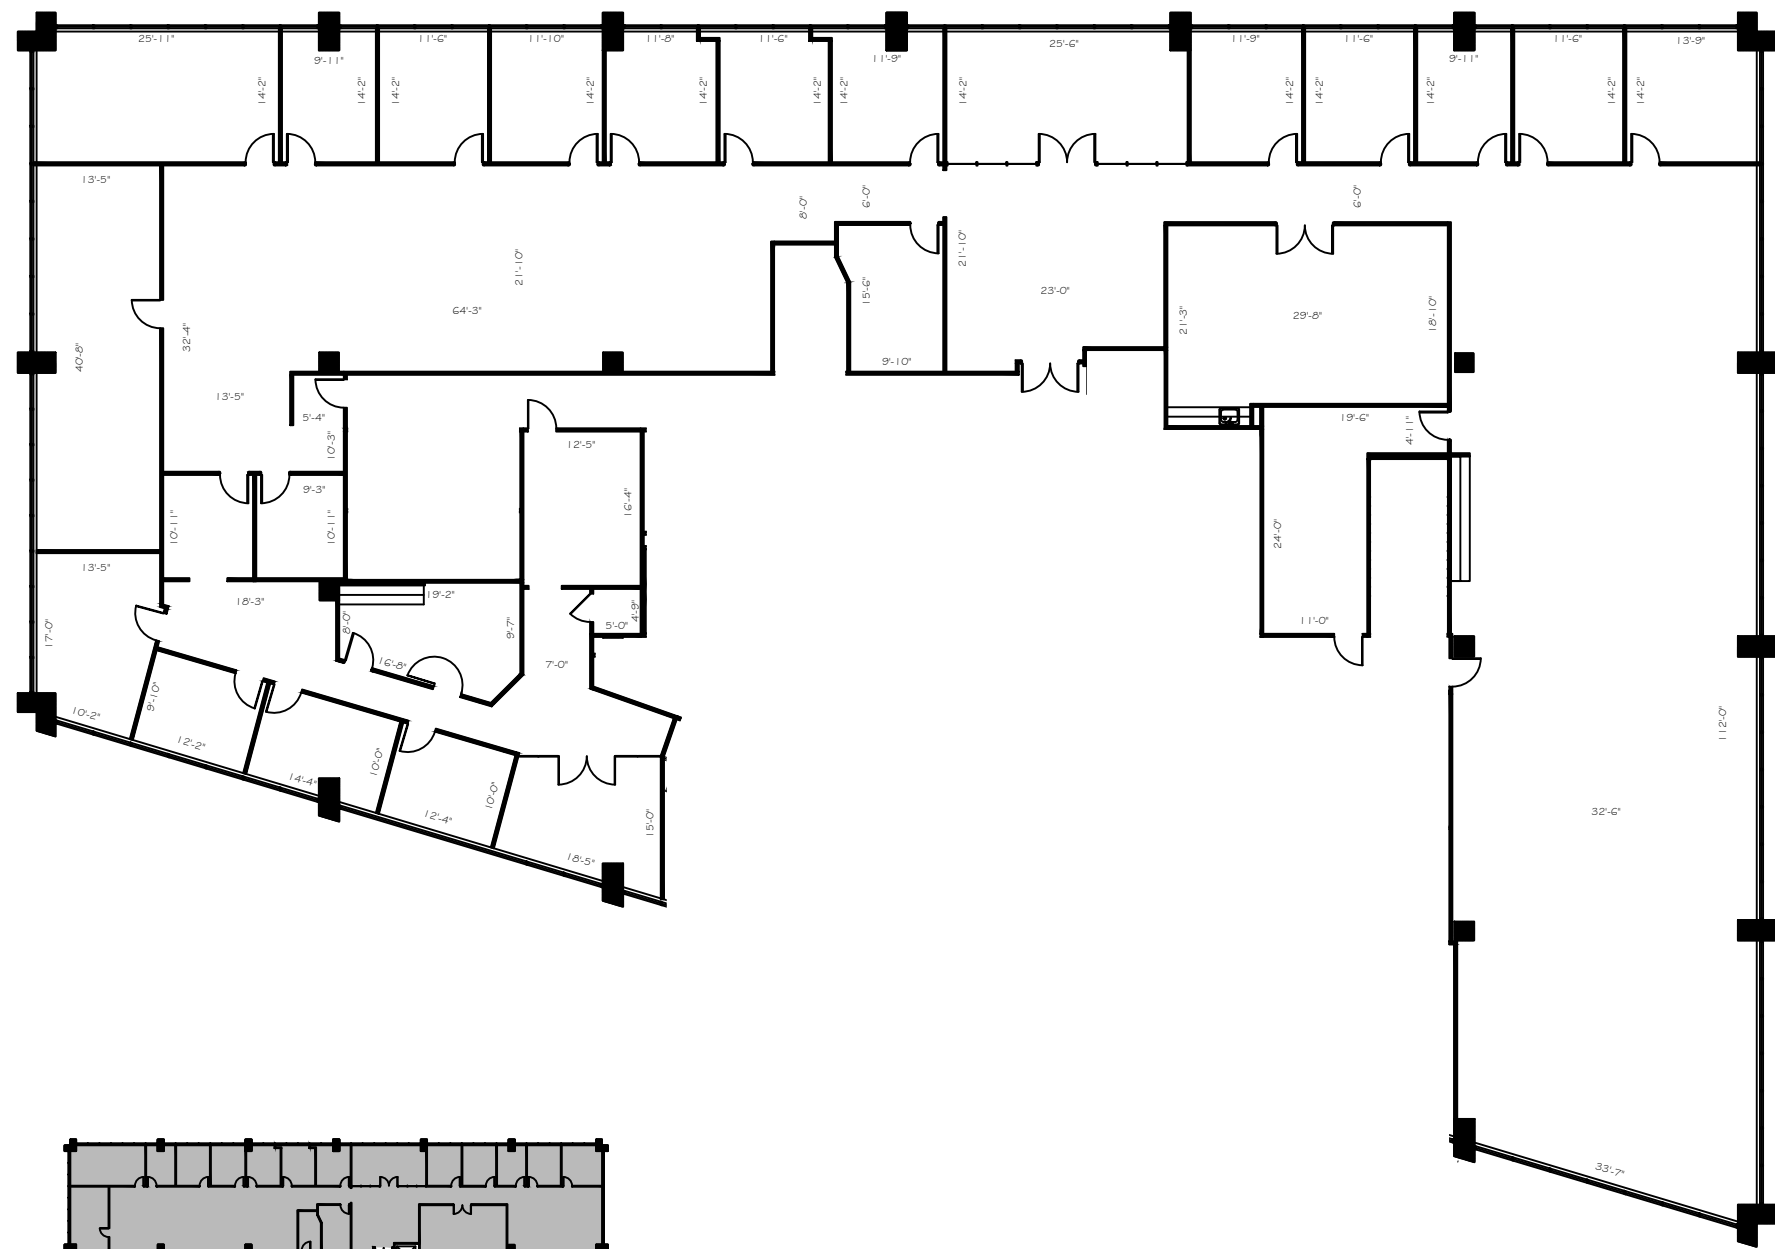

NORTH  
9th FLOOR  
KEY PLAN

SUITE 900/990  
14,054 NRA

1 FLOOR PLAN  
N.T.S.

FLOOR PLANS MAY NOT BE TO SCALE AND MAY NOT REFLECT EXISTING CONDITIONS AND SHALL NOT BE RELIED UPON AS SUCH