



LEGEND

EXISTING PARTITIONS	NEW PARTITIONS	NEWRELOCATED DOOR	DEMOS
(Symbol)	(Symbol)	(Symbol)	(Symbol)

ISSUE DATES


1	07-01-20	LEASING REVIEW

PRESTONWOOD
 WEST PARK BLVD. PLANO, TX
 SUITE PAD-A

PROJECT:	896-PRESTONWOOD PARK
PLOT SCALE:	3/32" = 1'-0"
SHEET SIZE:	8.5 x 11
CHECKED BY:	AE
DRAWN BY:	AE
FILE NAME:	896-PRESTONWOOD PARK

SHEET TITLE
 EXISTING PLAN

SHEET NUMBER
 EX-1

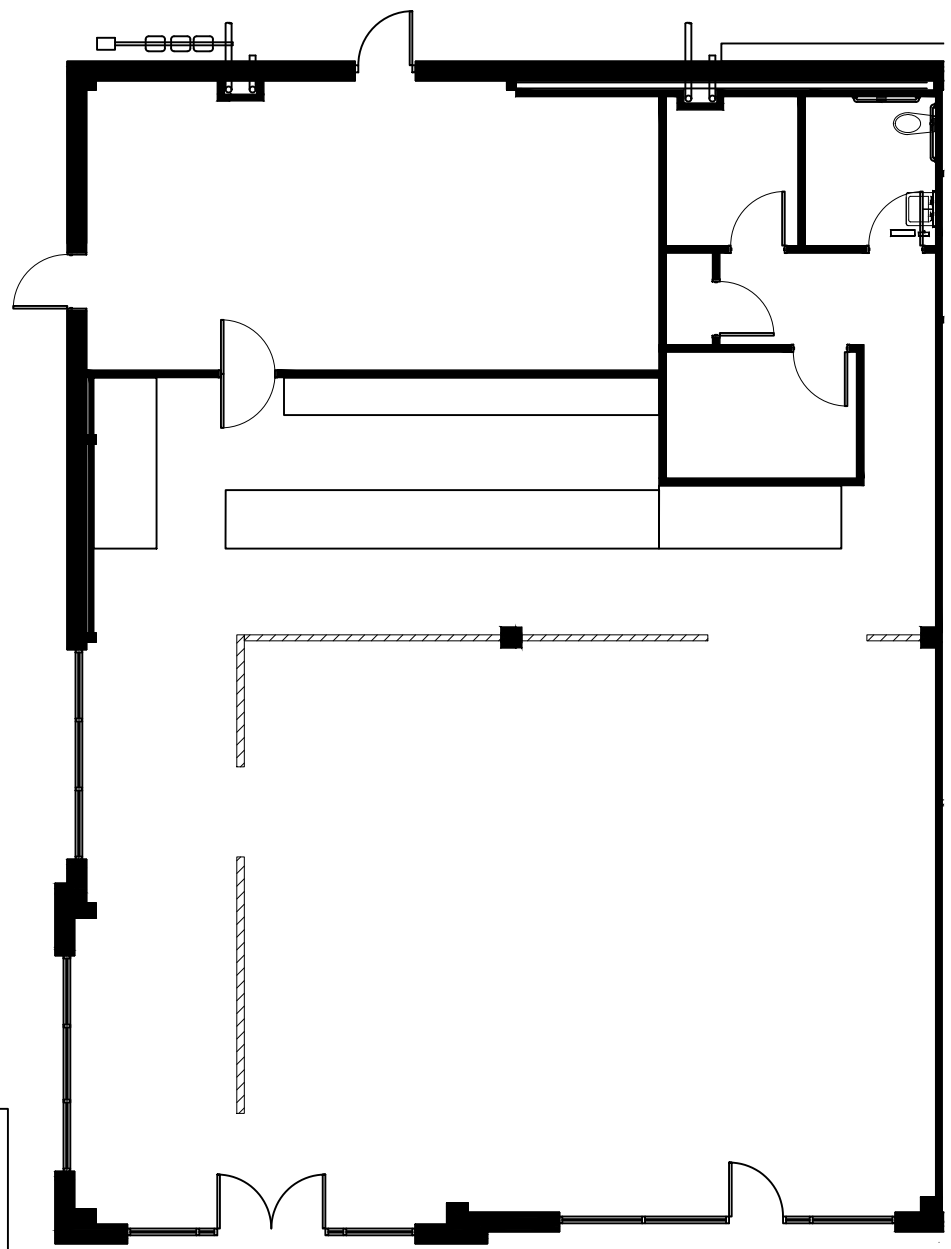

SUITE PAD-A
 3,000 NRA

1 FLOOR PLAN
 SCALE: 3/32"=1'-0"

NORTH
 GROUND FLOOR
 KEY PLAN

FLOOR PLANS MAY NOT BE TO SCALE AND MAY NOT REFLECT EXISTING CONDITIONS AND SHALL NOT BE RELIED UPON AS SUCH