



LEGEND

EXISTING PARTITIONS	NEW PARTITIONS	DEMOLITION PARTITIONS
NEW/RELOCATED DOOR		

ISSUE DATES



1	04-28-21	LEASING REVIEW

PRESTONWOOD
WEST PARK BLVD. PLANO, TX
SUITE PAD-C

PROJECT	884-PRESTONWOOD PARK
PLOT SCALE	3/32" = 1'-0"
CHECKED BY	AE
FILE NAME	884-PRESTONWOOD PARK

SHEET TITLE
EXISTING PLAN

SHEET NUMBER
EX-1

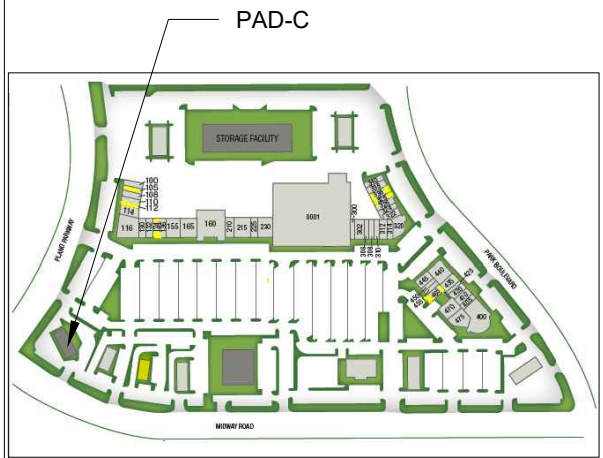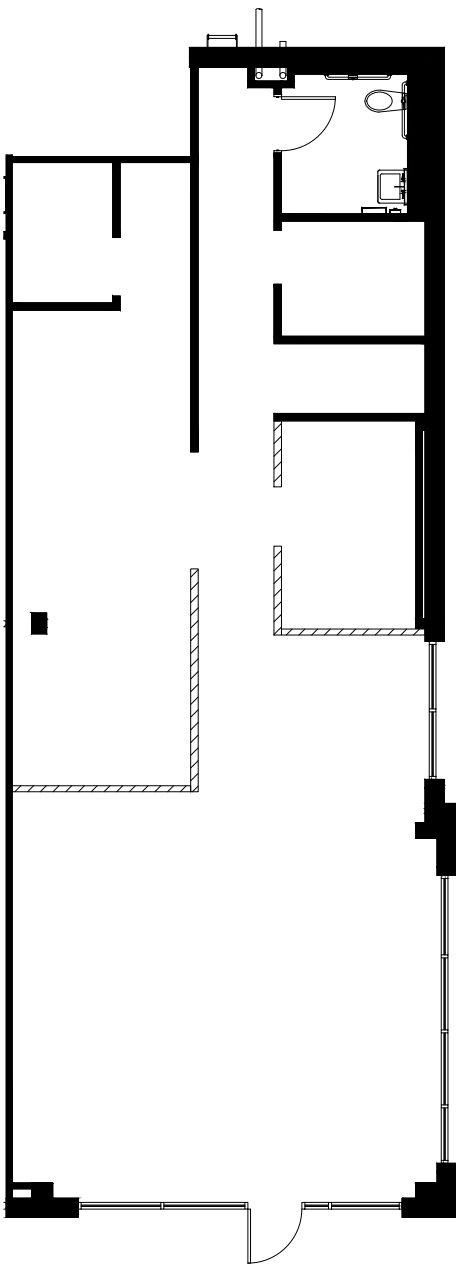

SUITE PAD-C 1,532 NRA

1 FLOOR PLAN
SCALE: 3/32"=1'-0"

NORTH
GROUND FLOOR
KEY PLAN

FLOOR PLANS MAY NOT BE TO SCALE AND MAY NOT REFLECT EXISTING CONDITIONS AND SHALL NOT BE RELIED UPON AS SUCH