



LEGEND

EXISTING	NEW	DEMO
PARTITIONS		
NEW/RELOCATED DOOR		

ISSUE DATES


1	07-01-20	LEASING REVIEW

PRESTONWOOD
WEST PARK BLVD. PLANO, TX
SUITE PAD-C


PROJECT:	89L-PRESTONWOOD PARK
PLOT SCALE:	3/32" = 1'-0"
CHECKED BY:	AE
FILE NAME:	89L-PRESTONWOOD PARK

SHEET TITLE	EXISTING PLAN
-------------	---------------

SHEET NUMBER	EX-1
--------------	------

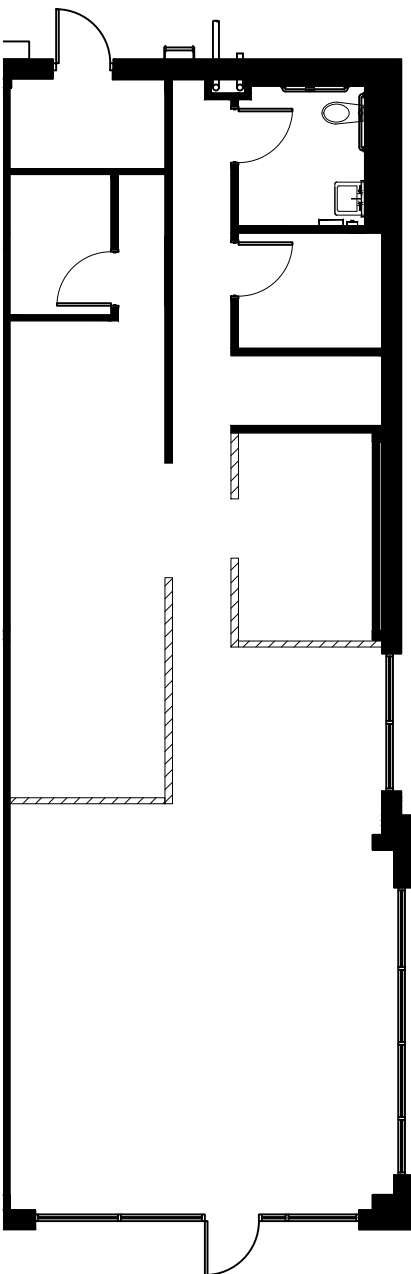

PAD-C

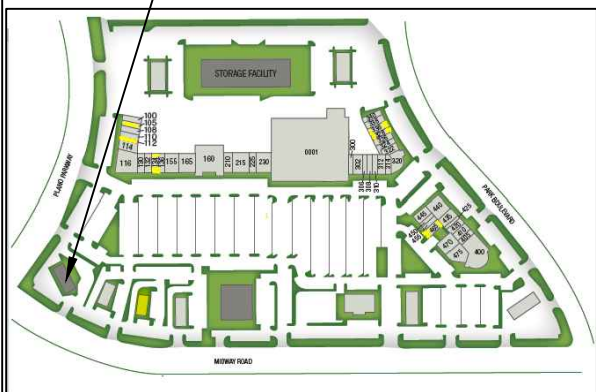

NORTH
GROUND FLOOR
KEY PLAN

SUITE PAD-C
1,532 NRA

1 FLOOR PLAN
SCALE: 3/32"=1'-0"

FLOOR PLANS MAY NOT BE TO SCALE AND MAY NOT REFLECT EXISTING CONDITIONS AND SHALL NOT BE RELIED UPON AS SUCH