



LEGEND

EXISTING WALLS	EXISTING WALLS	NEW WALLS	LOW DEMO WALLS	DEMOLISHED WALLS
NEW/RELOCATED DOOR	N/R			

ISSUE DATES



1	05-20-21	LEASING REVIEW

PRESTONWOOD
WEST PARK BLVD. PLANO, TX
SUITE 100

PROJECT	886-PRESTONWOOD PARK
PLATT SCALE	1/16" = 1'-0"
CHECKED BY	AE
FILE NAME	886-PRESTONWOOD PARK
SHEET SIZE	8.5 X 11
DRAWN BY	AE

SHEET TITLE
EXISTING PLAN

SHEET NUMBER
EX-1

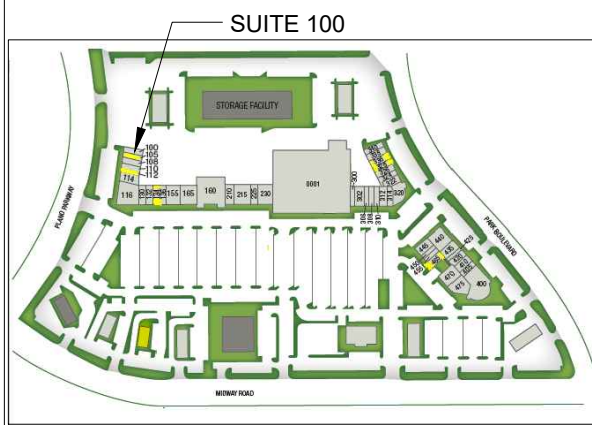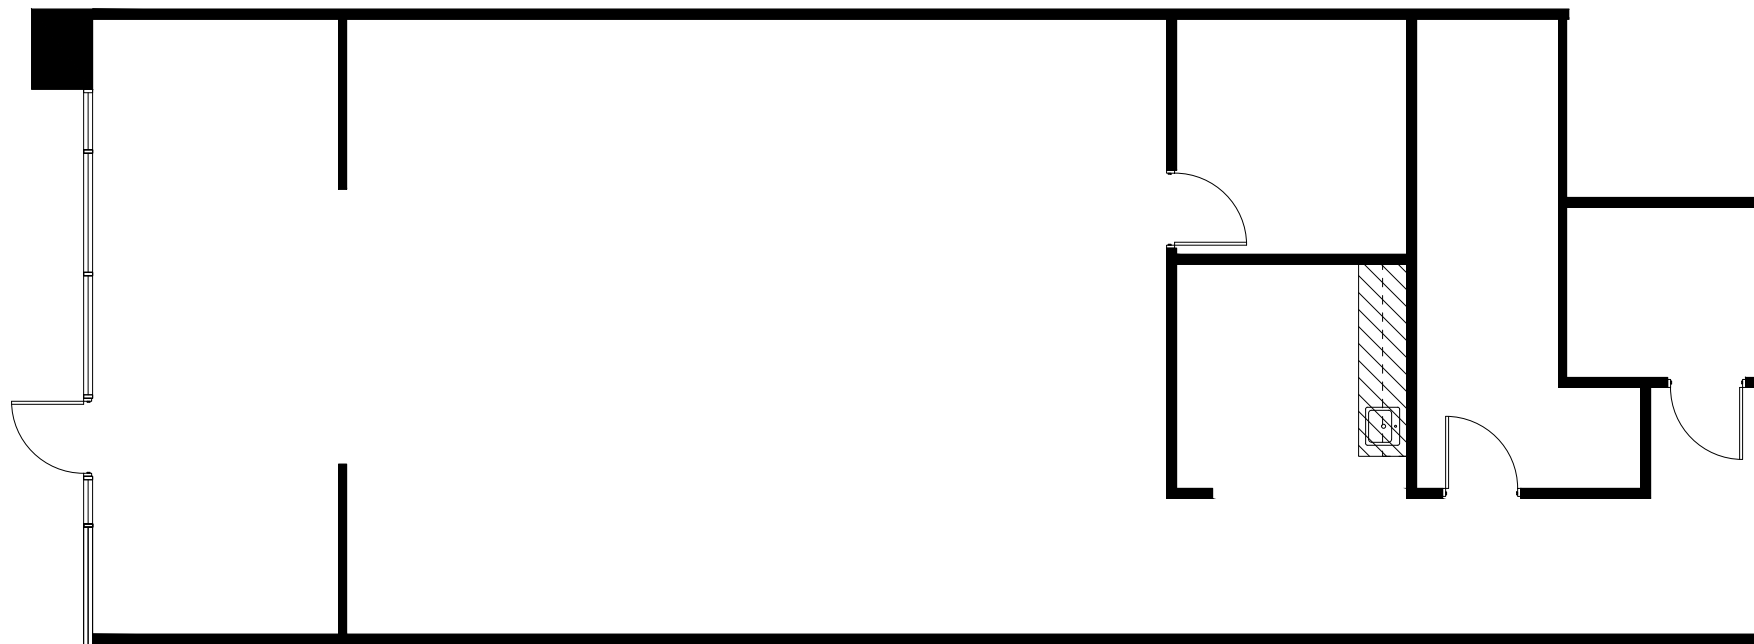

NORTH
 GROUND FLOOR
KEY PLAN

SUITE 100
1,741 NRA

1 FLOOR PLAN
SCALE: 1/16"=1'-0"

FLOOR PLANS MAY NOT BE TO SCALE AND MAY NOT REFLECT EXISTING CONDITIONS AND SHALL NOT BE RELIED UPON AS SUCH THESE DRAWINGS ARE DESIGN INTENT AND ARE AN EXHIBIT TO THE LEASE