



LEGEND

EXISTING WALLS	NEW WALLS	NEW/RELOCATED DOOR	LOW DEMO	DEMOS
		N/R		

ISSUE DATES



1	03-05-2021	LEASING REVIEW

PRESTONWOOD
WEST PARK BLVD, PLANO, TX
SUITE 150

PROJECT:	PRESTONWOOD PARK
PLAT SCALE:	1/16" = 1'-0"
CHECKED BY:	WM
FILE NAME:	886-PRESTONWOOD PARK
SHEET SIZE:	8.5 X 11
DRAWN BY:	AE, WM

SHEET TITLE
EXISTING PLAN

SHEET NUMBER
EX-1

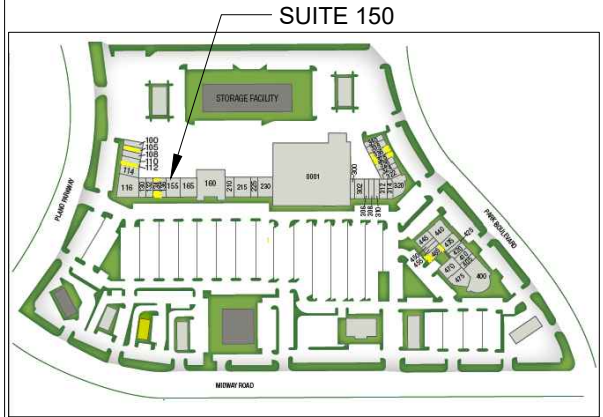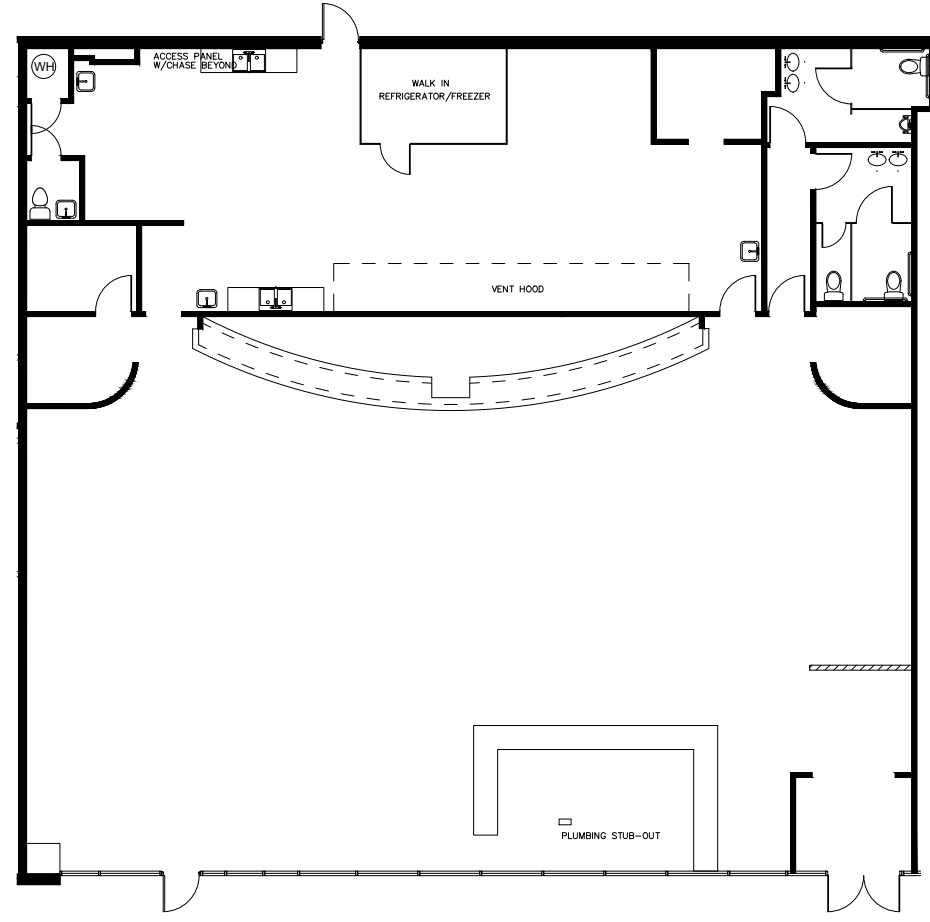

NORTH
 GROUND FLOOR
KEY PLAN

1 SUITE 150
5,328 NRA
FLOOR PLAN
SCALE: 1/16"=1'-0"

FLOOR PLANS MAY NOT BE TO SCALE AND MAY NOT REFLECT EXISTING CONDITIONS AND SHALL NOT BE RELIED UPON AS SUCH THESE DRAWINGS ARE DESIGN INTENT AND ARE AN EXHIBIT TO THE LEASE