



LEGEND

EXISTING PARTITIONS	---
NEW PARTITIONS	---
EXISTING DOORS	---
NEW DOORS	---
NEW/RELOCATED DOOR	N

ISSUE DATES


1	08/13/19	LEASING REVIEW

PRESTONWOOD  
 6506 WEST PARK BLVD PLANO, TX 75093  
 SUITE 160 SPLIT

PROJECT:	656-PRESTONWOOD
PLLOT SCALE:	1/16" = 1'-0" 8.5x11
CHECKED BY:	AE
FILE NAME:	656-PRESTONWOOD

SHEET TITLE  
 SCHEMATIC DESIGN

SHEET NUMBER  
 SD-1

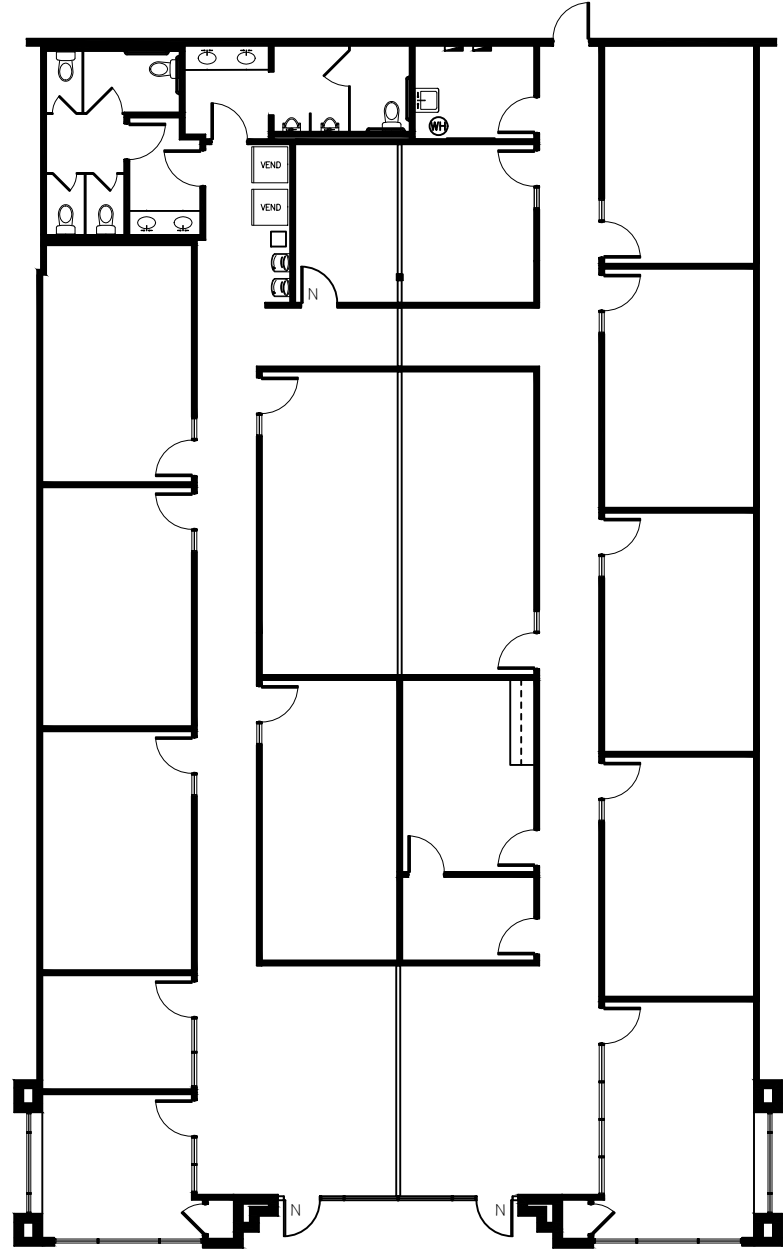

NORTH  
 1st FLOOR  
 KEY PLAN

**1** SUITE 160  
 SPLIT  
 5,905 NRA  
 FLOOR PLAN  
 SCALE: 1/16"=1'-0"

FLOOR PLANS MAY NOT BE TO SCALE AND MAY NOT REFLECT EXISTING CONDITIONS AND SHALL NOT BE RELIED UPON AS SUCH