



LEGEND

EXISTING PARTITIONS	NEW PARTITIONS	DEMOLITION PARTITIONS
NEW/RELOCATED DOOR		

ISSUE DATES



1	07-29-21	LEASING REVIEW

PRESTONWOOD
 WEST PARK BLVD. PLANO, TX
 SUITE 328

PROJECT:	884-PRESTONWOOD PARK
PLOT SCALE:	1/16" = 1'-0"
CHECKED BY:	AE
FILE NAME:	884-PRESTONWOOD PARK

SHEET TITLE
 EXISTING PLAN

SHEET NUMBER
 EX-1

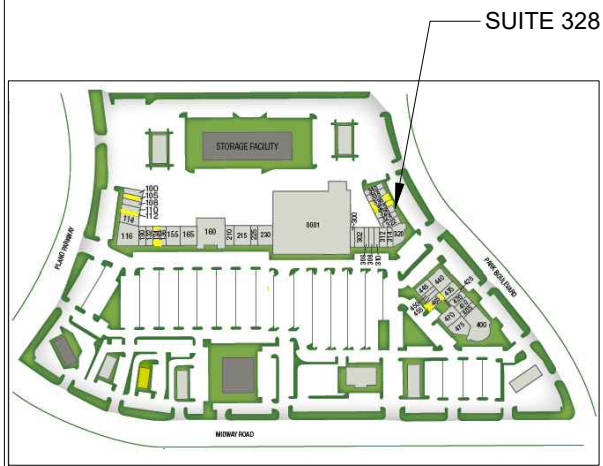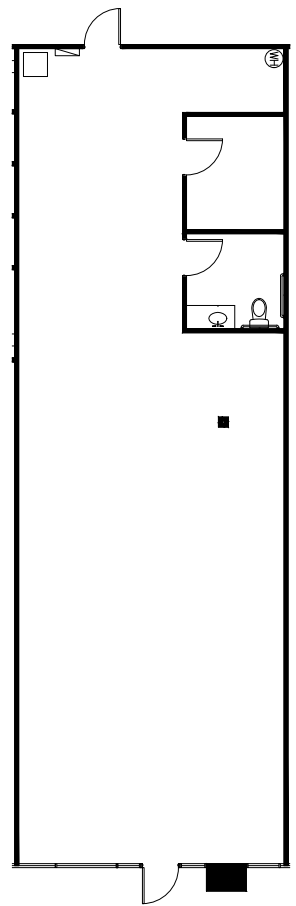

SUITE 328

NORTH
 GROUND FLOOR
 KEY PLAN

SUITE 328
1,585 NRA

1 FLOOR PLAN
 SCALE: 1/16"=1'-0"

FLOOR PLANS MAY NOT BE TO SCALE AND MAY NOT REFLECT EXISTING CONDITIONS AND SHALL NOT BE RELIED UPON AS SUCH