



LEGEND



ISSUE DATES

NO.	DATE	REVISION
1	10-21-20	LEASING REVIEW


PRESTONWOOD  
WEST PARK BLVD. PLANO, TX  
SUITE 440

PROJECT: 884-PRESTONWOOD PARK  
PLOT SCALE: 1/8"=1'-0" SHEET SIZE: A & S 11  
CHECKED BY: AE DRAWN BY: AE  
FILE NAME: 884-PRESTONWOOD PARK

SHEET TITLE  
EXISTING  
PLAN

SHEET NUMBER

EX-1

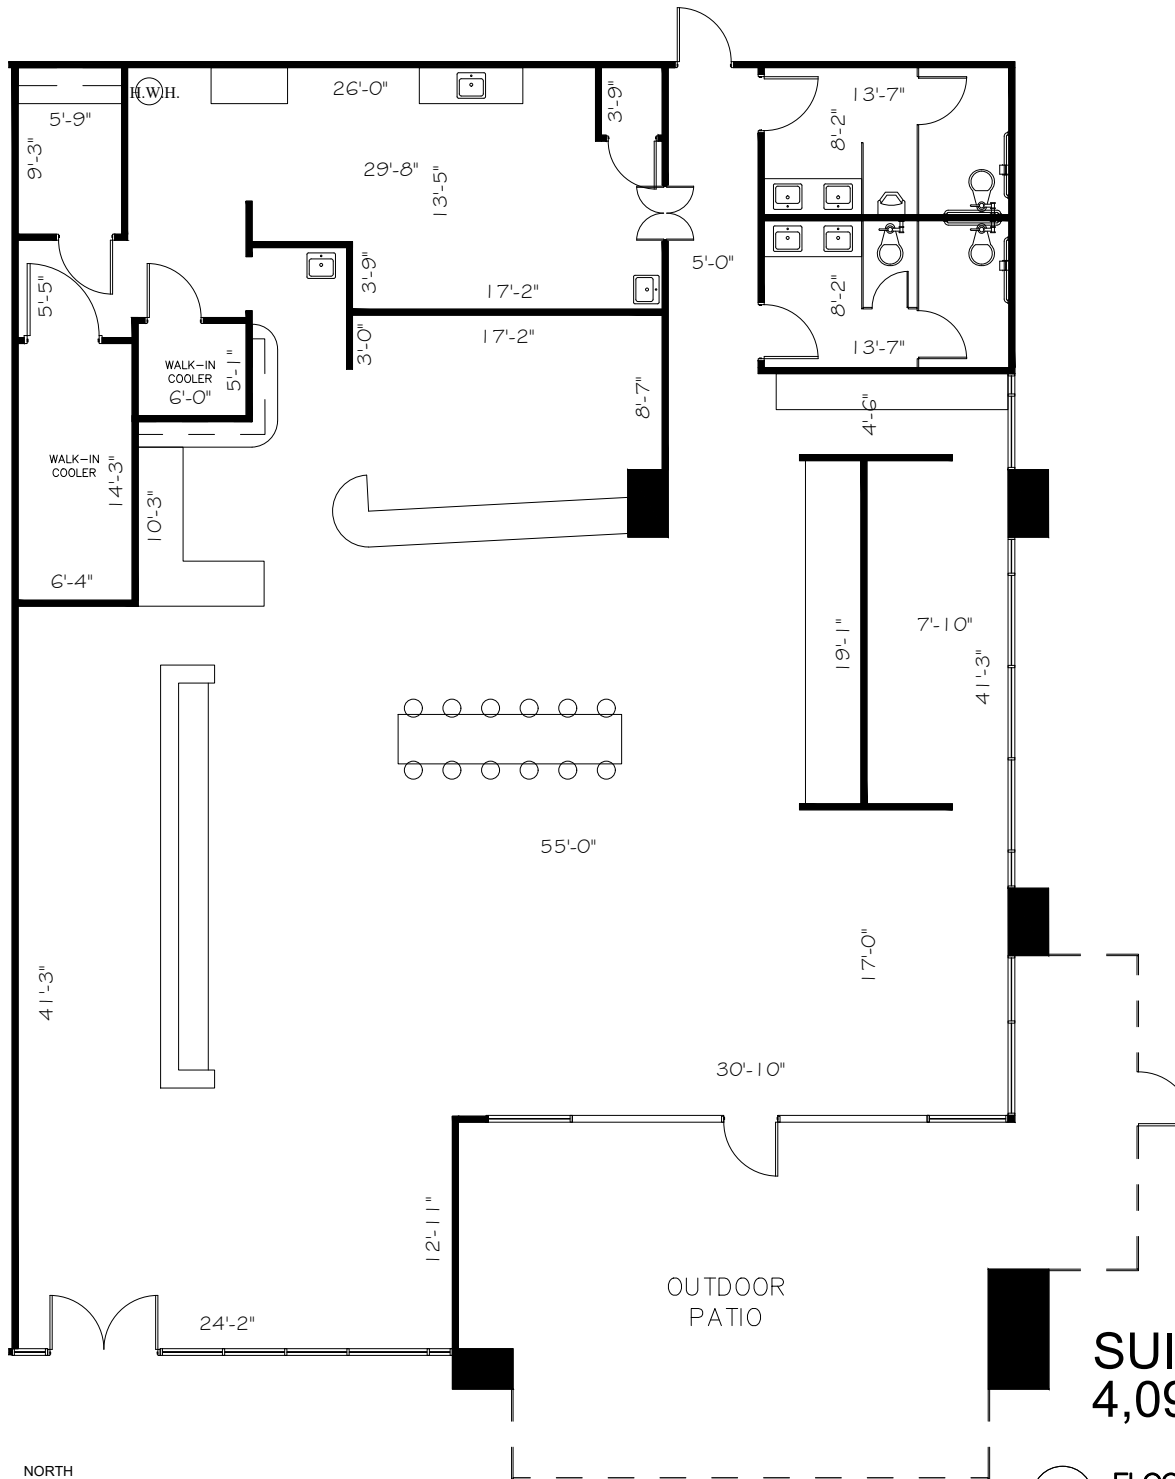

**SUITE 440**  
**4,098 NRA**

**1 FLOOR PLAN**  
SCALE: 1/16"=1'-0"



FLOOR PLANS MAY NOT BE TO SCALE AND MAY NOT REFLECT EXISTING CONDITIONS AND SHALL NOT BE RELIED UPON AS SUCH