



LEGEND

	EXISTING	NEW	DEMO
PARTITIONS			
NEW/RELOCATED DOOR			

ISSUE DATES


NO.	DATE	REVISION
1	05-21-21	LEASING REVIEW

PRESTONWOOD  
WEST PARK BLVD. PLANO, TX  
SUITE 208


PROJECT:	896-PRESTONWOOD PARK
PLOT SCALE:	1/16" = 1'-0"
CHECKED BY:	AE
FILE NAME:	896-PRESTONWOOD PARK

SHEET TITLE  
EXISTING  
PLAN

SHEET NUMBER  
EX-1

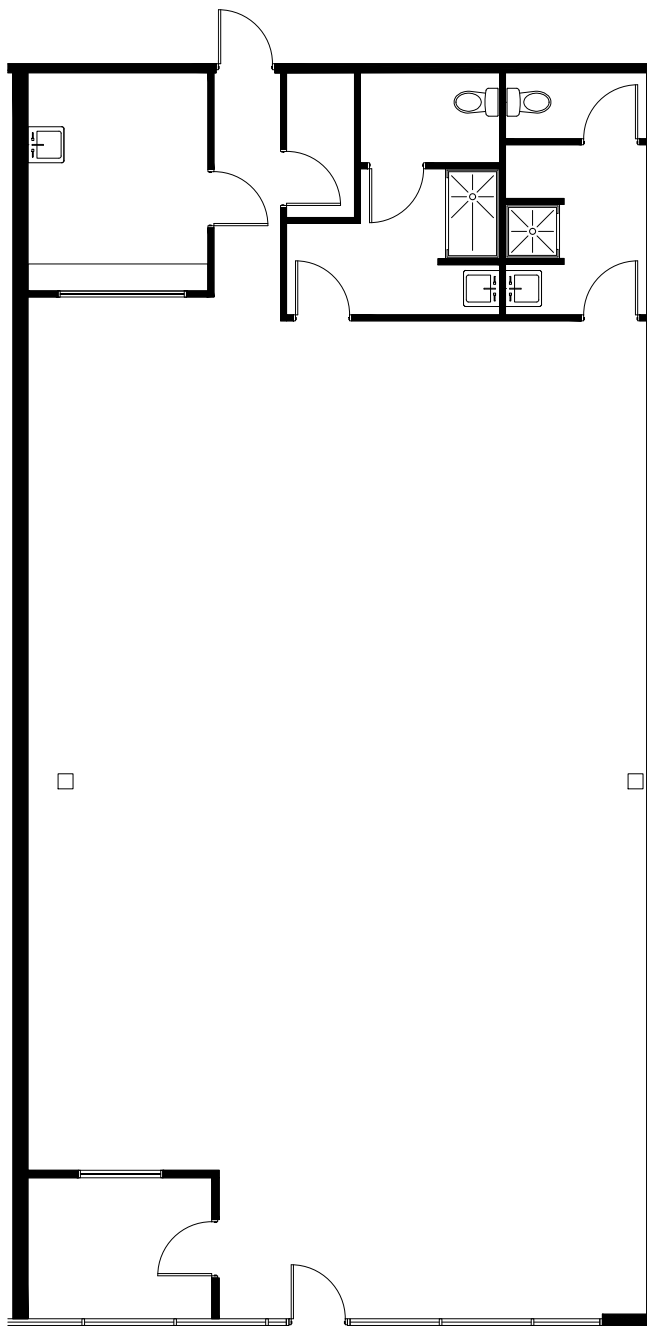

SUITE 208

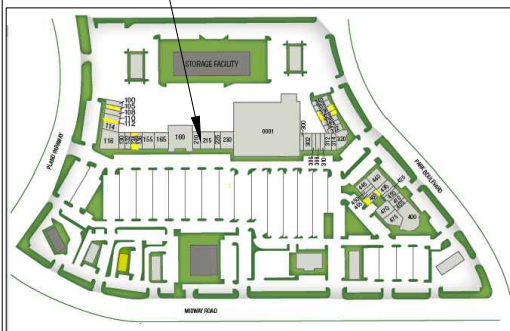

NORTH  
 GROUND FLOOR  
KEY PLAN

SUITE 208  
1,400 NRA

1 FLOOR PLAN  
SCALE: 1/16"=1'-0"