



LEGEND

EXISTING WALLS	NEW WALLS	LOW WALLS	CEILING
NEW/RELOCATED DOOR	N/A		

ISSUE DATES


NO.	DATE	REVISION
1	12-02-2020	LEASING REVIEW

909-ENERGY PLAZA II
8620 NORTH NEW BRAUNFELS
SAN ANTONIO, TX 78217
SUITE N-105

PROJECT	909-ENERGY PLAZA II
PLAT SCALE	3/32"=1'-0"
CHECKED BY	WM
FILE NAME	909-ENERGY PLAZA II
DRAWN BY	WM

SHEET TITLE
EXISTING PLAN

SHEET NUMBER
EX-1

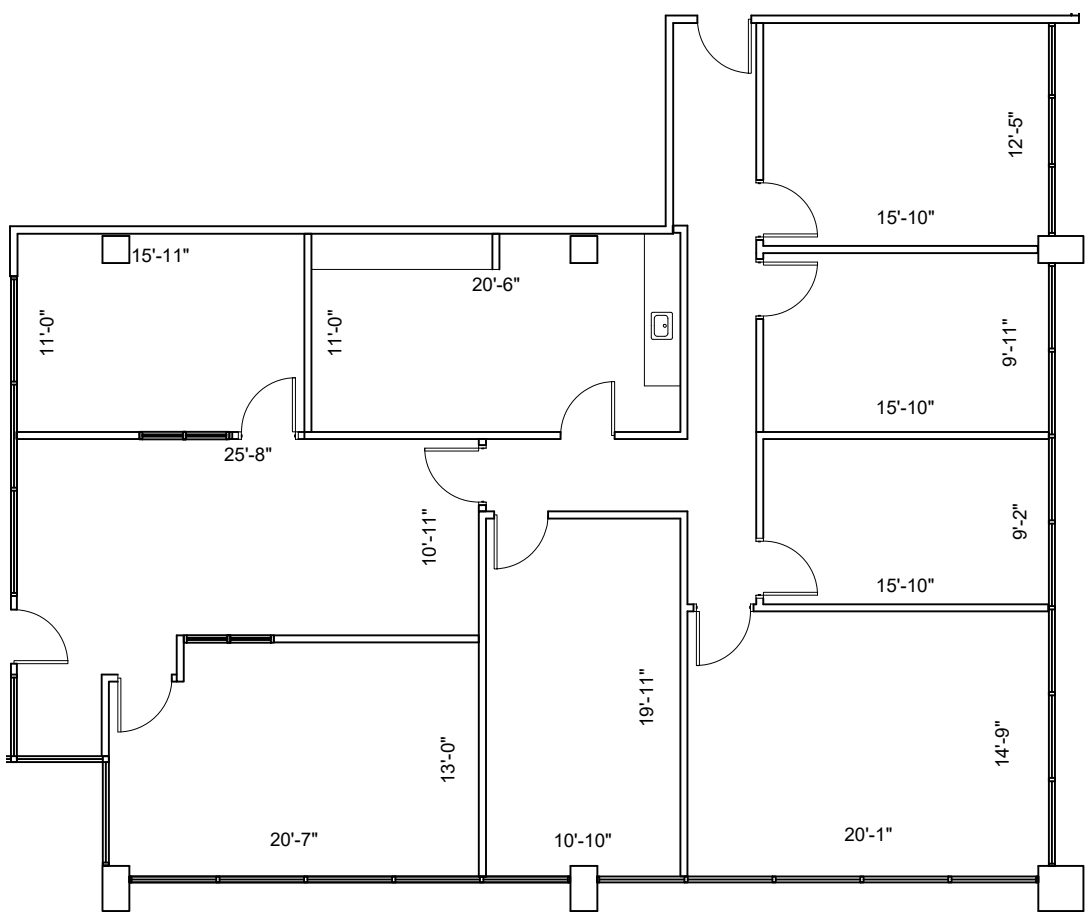

1st FLOOR
KEY PLAN

SUITE N-105
2,609 NRA

1 FLOOR PLAN
SCALE: 3/32"=1'-0"

FLOOR PLANS MAY NOT BE TO SCALE AND MAY NOT REFLECT EXISTING CONDITIONS AND SHALL NOT BE RELIED UPON AS SUCH THESE DRAWINGS ARE DESIGN INTENT AND ARE AN EXHIBIT TO THE LEASE