



LEGEND			
EXISTING	NEW	LOW	DEMO
WALLS			
NEWRELOCATED DOOR			

ISSUE DATES


DATE	DESCRIPTION
10-04-01-2022	ISSUE FOR REVIEW

909-ENERGY PLAZA II  
 8610 NORTH NEW NEW BRAUNFELS  
 SAN ANTONIO, TX 78217  
 SUITE S-120


PROJECT	909-ENERGY PLAZA II
PLAT SCALE	1/8"=1'-0"
SHEET SIZE	8.5 X 11
CHECKED BY	WM
DRAWN BY	WM
FILE NAME	909-ENERGY PLAZA II

SHEET TITLE  
 SCHEMATIC DESIGN

SHEET NUMBER  
 SD-1

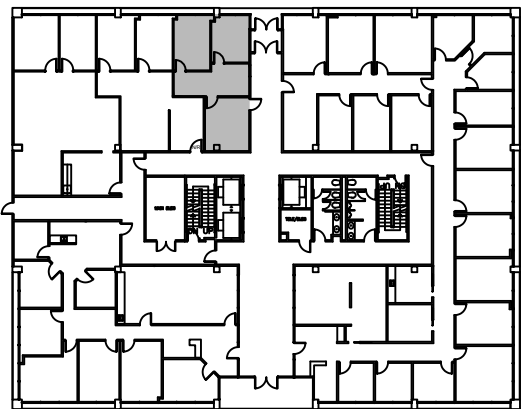

1st FLOOR  
 KEY PLAN

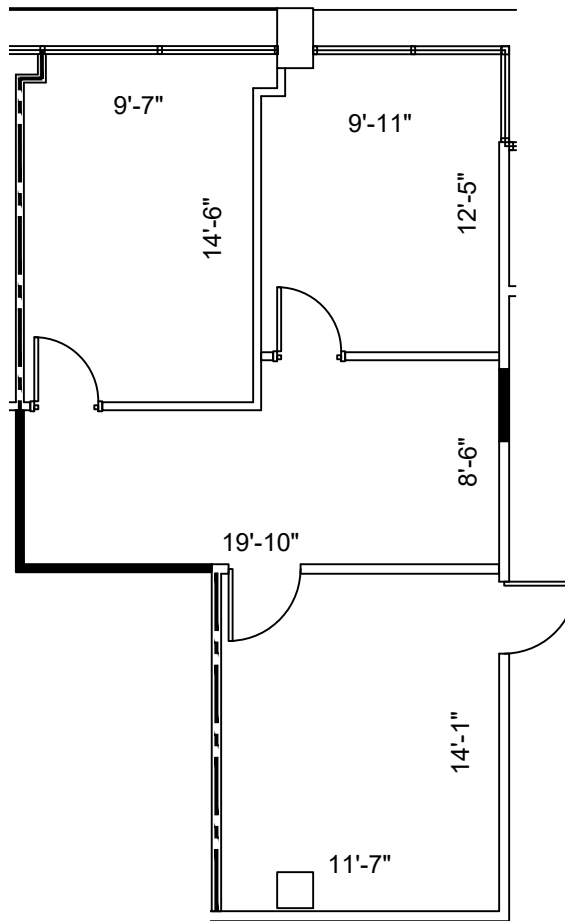

SUITE S-120  
 704 NRA

1 FLOOR PLAN  
 SCALE: 1/8"=1'-0"

FLOOR PLANS MAY NOT BE TO SCALE AND MAY NOT REFLECT EXISTING CONDITIONS AND SHALL NOT BE RELIED UPON AS SUCH THESE DRAWINGS ARE DESIGN INTENT AND ARE AN EXHIBIT TO THE LEASE