



LEGEND

EXISTING WALLS	NEW WALLS	NEW RELOCATED DOOR	NEW WIRE	LOW	DEM

ISSUE DATES


1	03-11-2021	ISSUE
		REVIEW

909-ENERGY PLAZA II
 8610 NORTH NEW BRAUNFELS
 SAN ANTONIO, TX 78217
 SUITE S-330


PROJECT	909-ENERGY PLAZA II
PLAT SCALE	1/8"=1'-0"
SHEET SIZE	8.5 X 11
CHECKED BY	WM
DRAWN BY	WM
FILE NAME	909-ENERGY PLAZA II

SHEET TITLE
 EXISTING PLAN

SHEET NUMBER
 EX-1

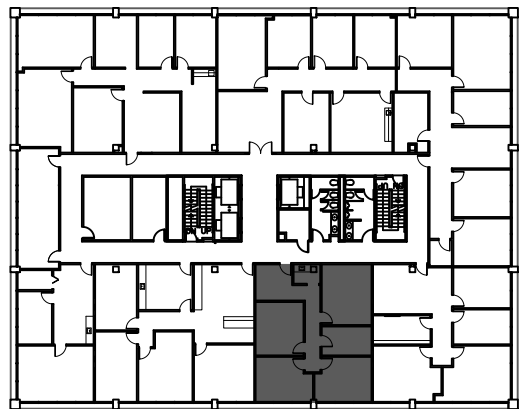

3rd FLOOR
 KEY PLAN

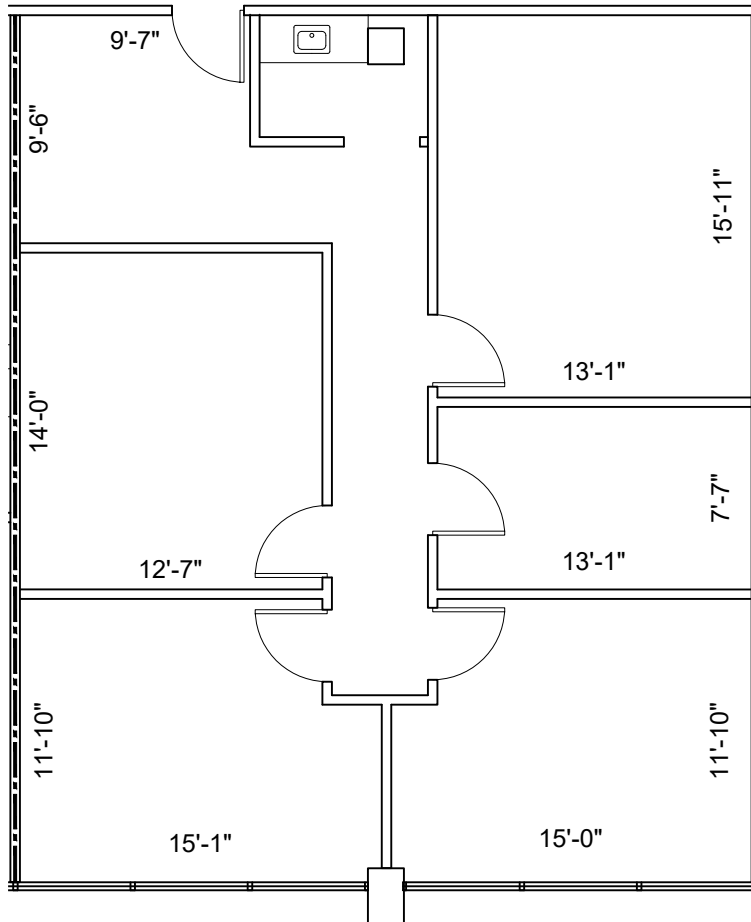

SUITE S-330
 1,368 NRA

1 FLOOR PLAN
 SCALE: 1/8"=1'-0"

FLOOR PLANS MAY NOT BE TO SCALE AND MAY NOT REFLECT EXISTING CONDITIONS AND SHALL NOT BE RELIED UPON AS SUCH THESE DRAWINGS ARE DESIGN INTENT AND ARE AN EXHIBIT TO THE LEASE