



LEGEND

EXISTING WALLS	NEW WALLS	LOW DEMO WALLS	NEW RELOCATED DOOR

ISSUE DATES



1	05-24-2022	ISSUE FOR REVIEW

TIMBERCREEK
 5870 HIGHWAY 6 NORTH HOUSTON, TX 77084
 SUITE 108

PROJECT	810-TIMBERCREEK
PLOTTED SCALE	SHEET SIZE
1/16"=1'-0"	8.5 X 11
CHECKED BY	DRAWN BY
WM	WM
FILE NAME	810-TIMBERCREEK

SHEET TITLE
 SCHEMATIC DESIGN

SHEET NUMBER
 SD-1

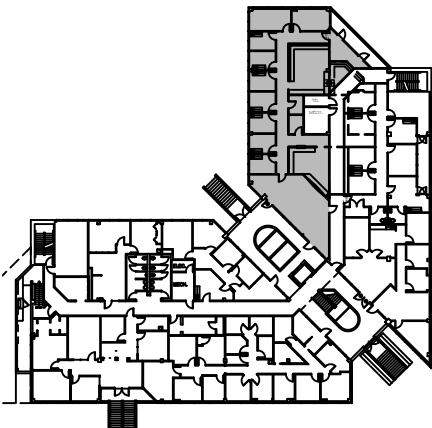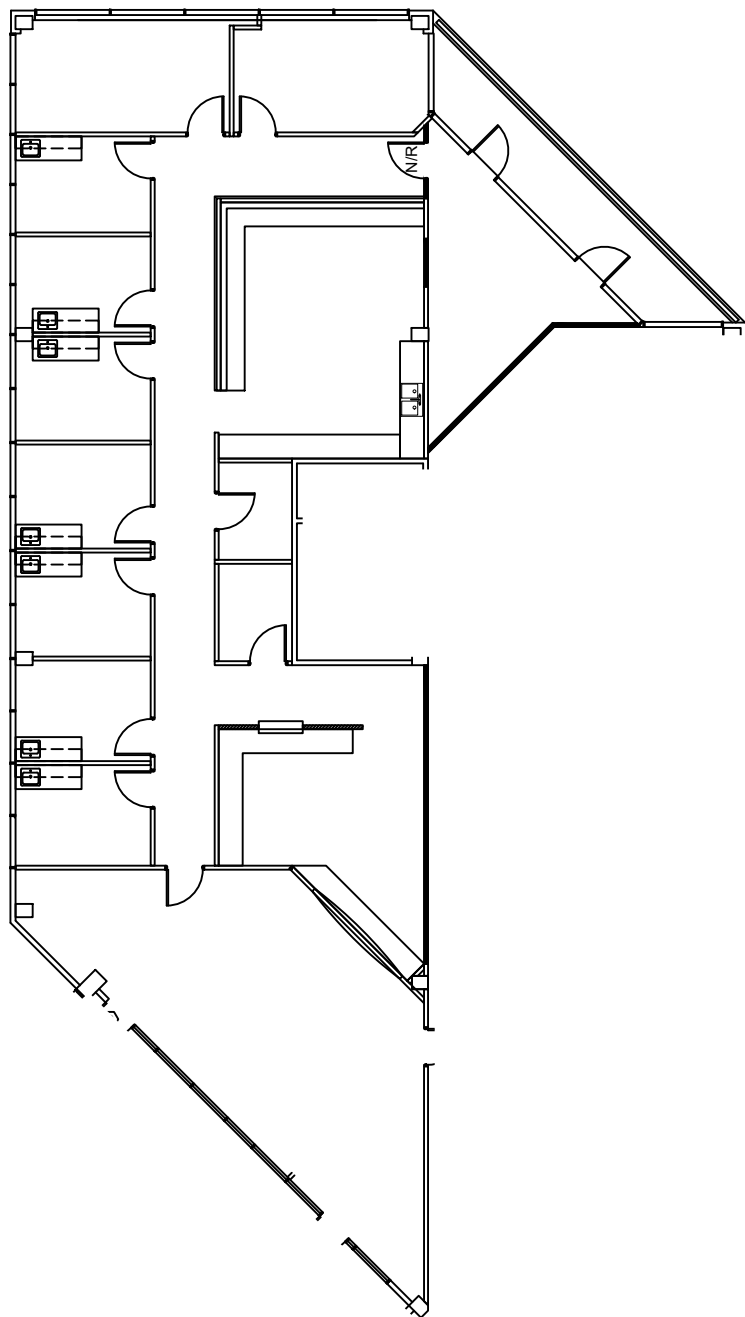

1st FLOOR
 KEY PLAN

1 FLOOR PLAN
 1/16"=1'-0"

FLOOR PLANS MAY NOT BE TO SCALE AND MAY NOT REFLECT EXISTING CONDITIONS AND SHALL NOT BE RELIED UPON AS SUCH THESE DRAWINGS ARE DESIGN INTENT AND ARE AN EXHIBIT TO THE LEASE