



LEGEND

EXISTING WALLS	NEW WALLS	LOW DEMO	DEMOS
NEWIRELOCATED DOOR	NEW DOOR	N/A	

ISSUE DATES



1	03-19-2021	ISSUE REVIEW

TIMBERCREEK  
 5870 HIGHWAY 6 NORTH HOUSTON, TX 77084  
 SUITE 316

PROJECT:	TIMBERCREEK
PLLOT SCALE:	1/8" = 1'-0"
CHECKED BY:	WM
FILE NAME:	TIMBERCREEK

SHEET TITLE  
**EXISTING PLAN**

SHEET NUMBER  
**EX-1**

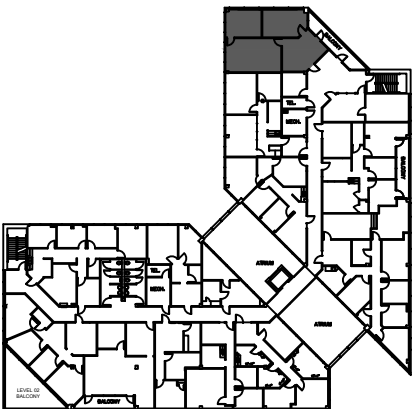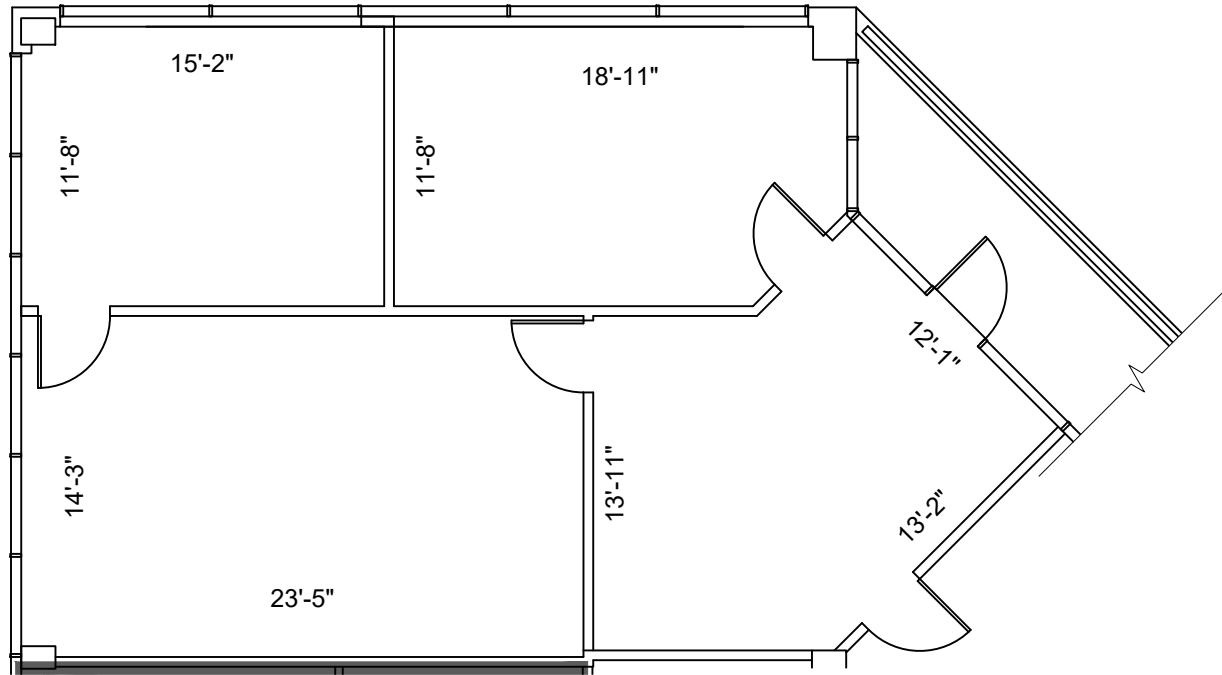

3rd FLOOR  
 KEY PLAN

**SUITE 316**  
**1,268 NRA**  
**1 FLOOR PLAN**  
 SCALE: 1/8"=1'-0"

FLOOR PLANS MAY NOT BE TO SCALE AND MAY NOT REFLECT EXISTING CONDITIONS AND SHALL NOT BE RELIED UPON AS SUCH THESE DRAWINGS ARE DESIGN INTENT AND ARE AN EXHIBIT TO THE LEASE