



LEGEND

EXISTING WALLS	NEW WALLS	NEW LOW WALLS	DEMOLISHED WALLS
NEW RELOCATED DOOR	NEW DOOR	NEW RELOCATED DOOR	NEW DOOR

ISSUE DATES



1	03-22-2021	ISSUE REVIEW

400 NORTH BELT
400 NORTH SAM HOUSTON PKWY EAST
HOUSTON, TX 77060
EXECUTIVE SUITES

PROJECT:	912-400 NORTH BELT
PLAT SCALE:	3/32" = 1'-0"
CHECKED BY:	WM
FILE NAME:	912-400 NORTH BELT
DRAWN BY:	WM

SHEET TITLE
EXISTING PLAN

SHEET NUMBER
EX-1

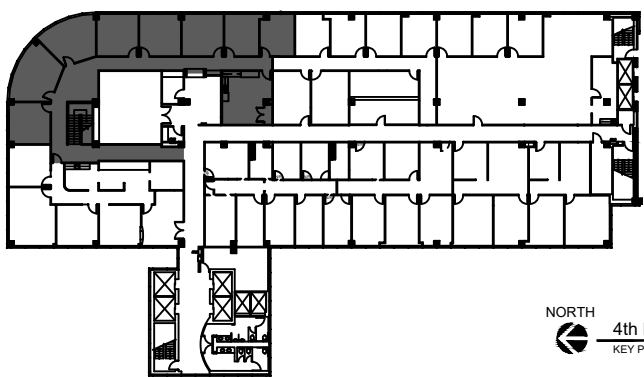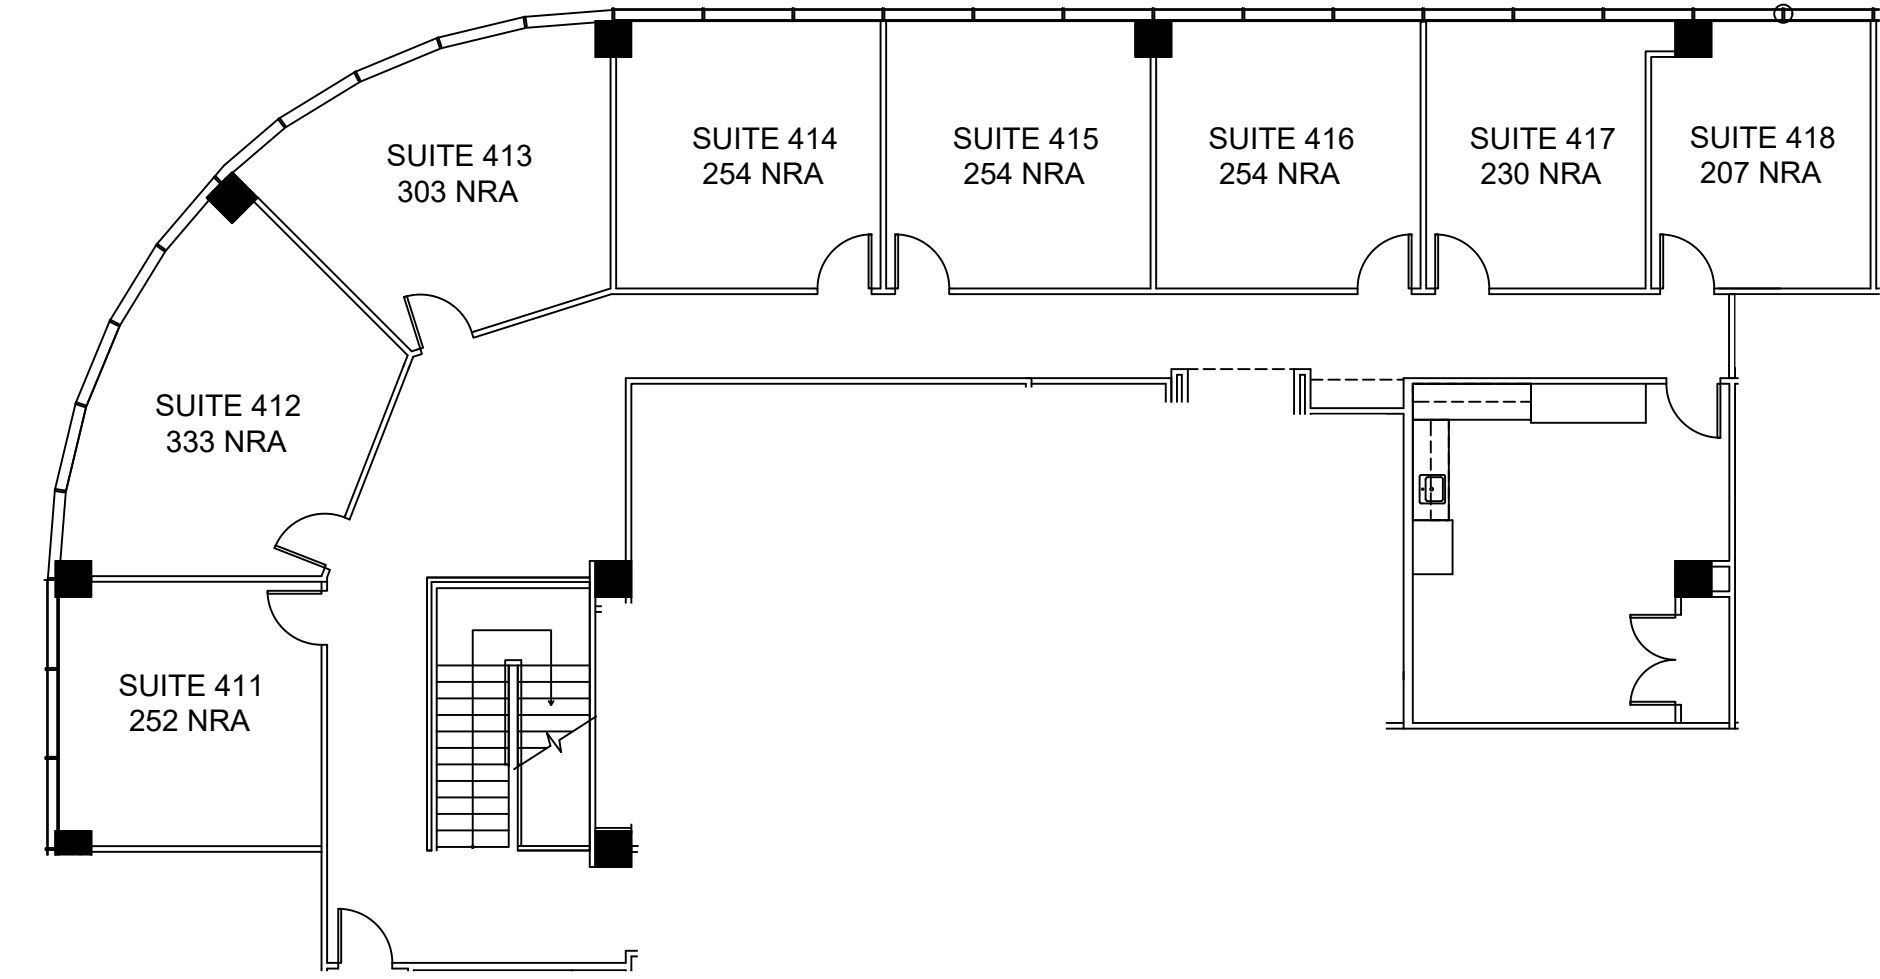

NORTH
4th FLOOR
KEY PLAN

EXECUTIVE SUITES

1 FLOOR PLAN
SCALE: 3/32"=1'-0"

FLOOR PLANS MAY NOT BE TO SCALE AND MAY NOT REFLECT EXISTING CONDITIONS AND SHALL NOT BE RELIED UPON AS SUCH THESE DRAWINGS ARE DESIGN INTENT AND ARE AN EXHIBIT TO THE LEASE