



LEGEND

EXISTING WALLS	NEW WALLS	NEW WIRE	RELOCATED DOOR	LOW DEMO

ISSUE DATES



1	03-22-2021	ISSUE
		REVIEW

400 NORTH BELT  
 400 NORTH SAM HOUSTON PKWY EAST  
 HOUSTON, TX 77060  
 SUITE 1050

PROJECT:	912-400 NORTH BELT
PLT/SCALE:	1/8" = 1'-0"
CHECKED BY:	WM
FILE NAME:	912-400 NORTH BELT
DRAWN BY:	WM

SHEET TITLE  
 EXISTING PLAN

SHEET NUMBER  
 EX-1

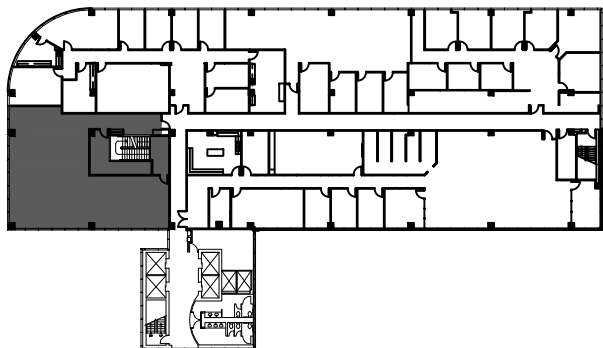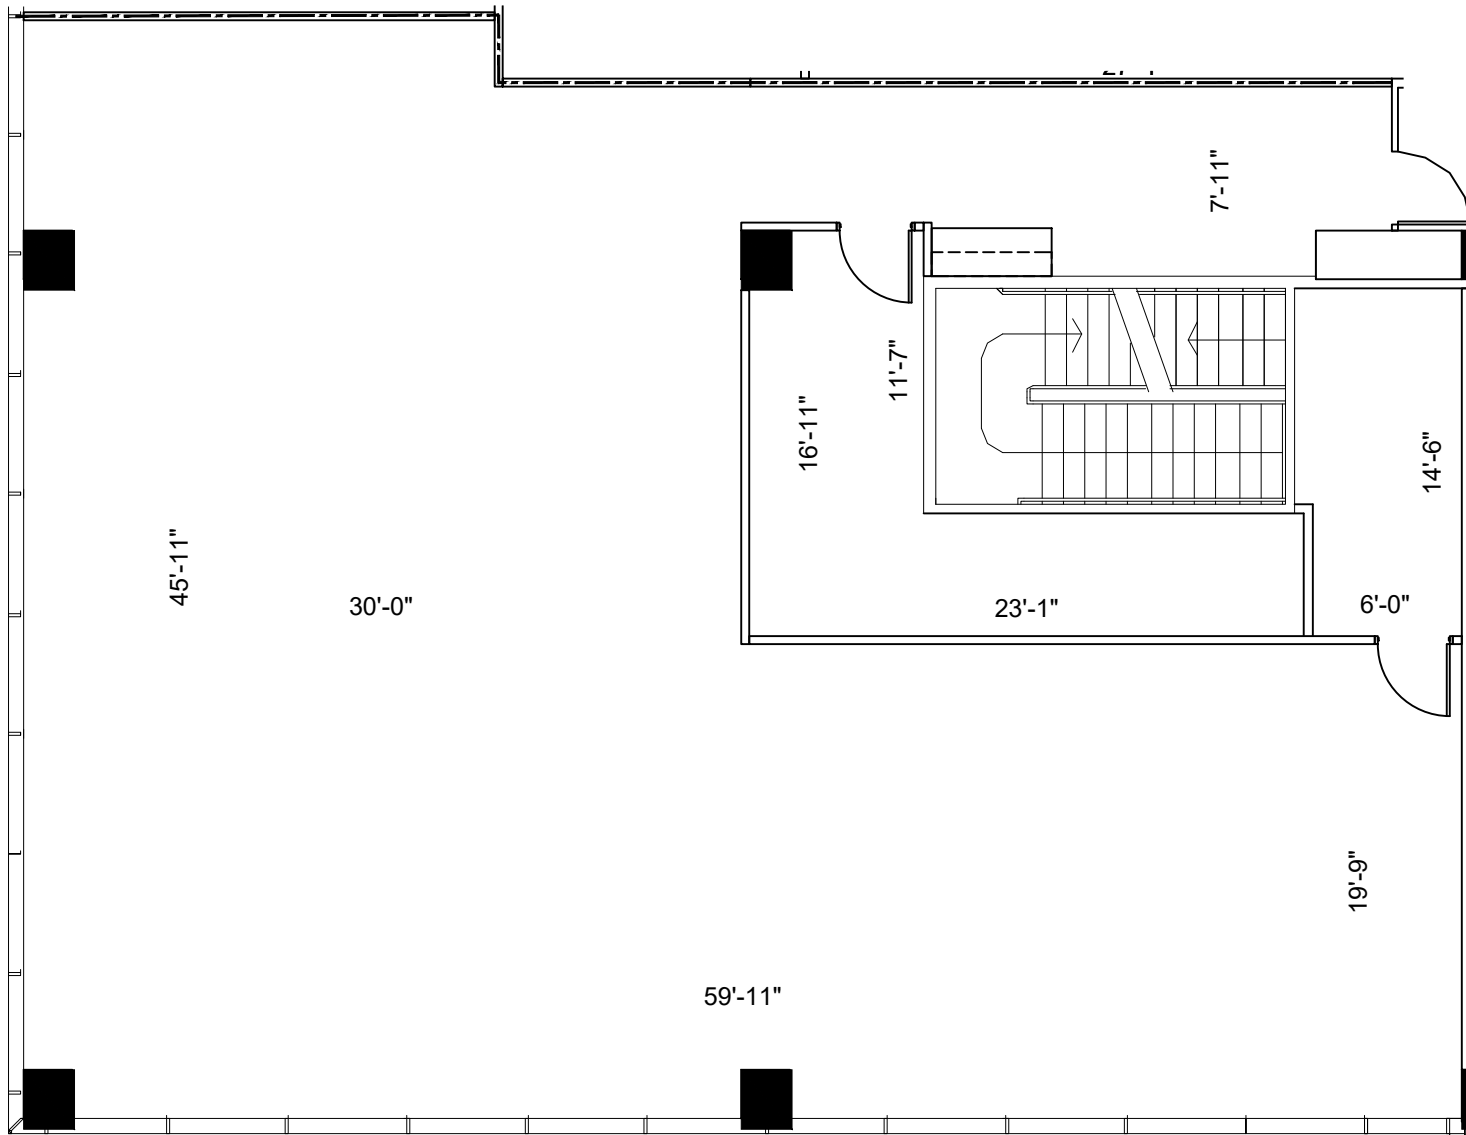

NORTH  
  
 10th FLOOR  
 KEY PLAN

**1** FLOOR PLAN  
 SCALE: 1/8"=1'-0"

FLOOR PLANS MAY NOT BE TO SCALE AND MAY NOT REFLECT EXISTING CONDITIONS AND SHALL NOT BE RELIED UPON AS SUCH THESE DRAWINGS ARE DESIGN INTENT AND ARE AN EXHIBIT TO THE LEASE