



| LEGEND | |
|--------------------|--|
| EXISTING NEW DEMO | |
| PARTITIONS | |
| NEW/RELOCATED DOOR | |

| ISSUE DATES | |
|-------------|-------------------------|
| 1 | 04-30-19 LEASING REVIEW |



| |
|--|
| |
| |
| |
| |
| |
| |
| |
| |
| |
| |
| |
| |
| |
| |
| |
| |

400 NORTH BELT
 400 NORTH SAM HOUSTON PARKWAY EAST
 HOUSTON, TX 77060
 SUITE 270

| | |
|-------------|----------------------|
| PROJECT: | 912 - 400 NORTH BELT |
| PLOT SCALE: | 1/8" = 1'-0" |
| SHEET SIZE: | 11.5" X 17" |
| CHECKED BY: | MM |
| DRAWN BY: | MM |
| FILE NAME: | 912 - 400 NORTH BELT |

SHEET TITLE
SCHEMATIC DESIGN

SHEET NUMBER
SD-1

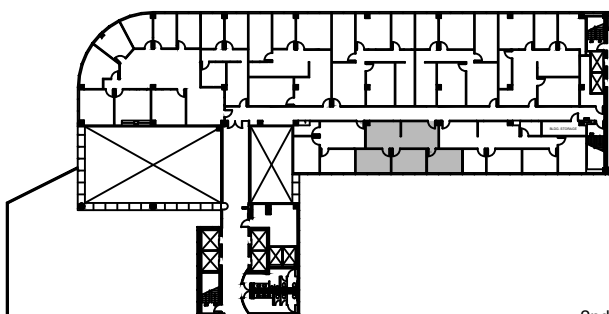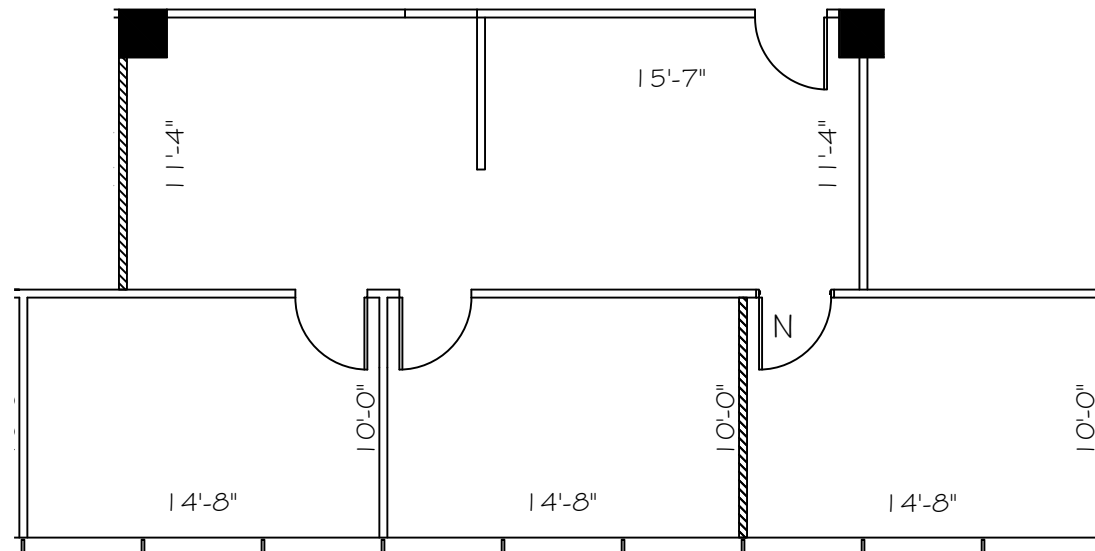

2nd FLOOR
 KEY PLAN

SUITE 270 1,000 NRA

1 FLOOR PLAN
 SCALE: 1/8"=1'-0"