



LEGEND

EXISTING WALLS	NEW WALLS	NEW RELOCATED DOOR	LOW DEMO	DEMOS

ISSUE DATES



1	03-22-2021	ISSUE
		REVIEW

400 NORTH BELT  
400 NORTH SAM HOUSTON PKWY EAST  
HOUSTON, TX 77060  
SUITE 520

PROJECT:	400 NORTH BELT
PLLOT SCALE:	1/8" = 1'-0"
CHECKED BY:	WM
FILE NAME:	400 NORTH BELT
SHEET SIZE:	8.5 X 11
DRAWN BY:	WM

SHEET TITLE  
EXISTING FLOOR PLAN

SHEET NUMBER  
EX-1

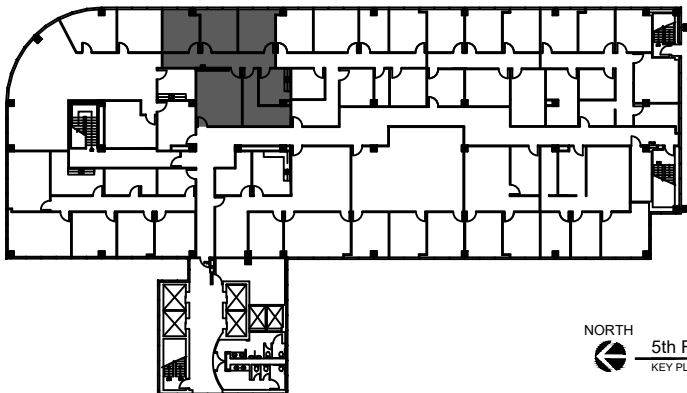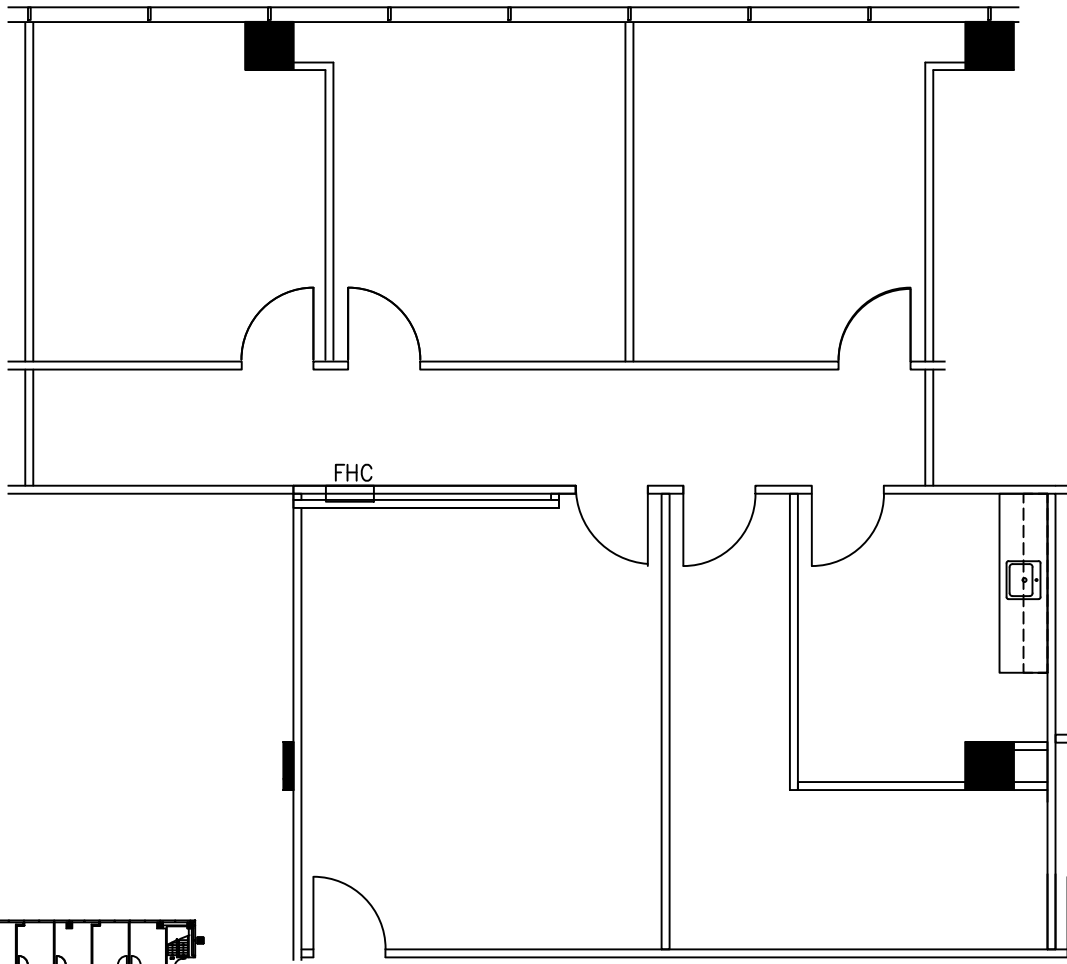

NORTH  
5th FLOOR  
KEY PLAN

**1** SUITE 520  
1,559 NRA  
FLOOR PLAN  
SCALE: 1/8"=1'-0"

FLOOR PLANS MAY NOT BE TO SCALE AND MAY NOT REFLECT EXISTING CONDITIONS AND SHALL NOT BE RELIED UPON AS SUCH THESE DRAWINGS ARE DESIGN INTENT AND ARE AN EXHIBIT TO THE LEASE