

HARTMAN MANAGEMENT
 2909 HILLCROFT, SUITE 420
 HOUSTON, TX 77057



LEGEND

| | | | |
|----------------|-----------|-----------------|---------------------|
| EXISTING WALLS | NEW WALLS | LOW WALLS | DEMOLISHED WALLS |
| EXISTING DOORS | NEW DOORS | RELOCATED DOORS | NEW RELOCATED DOORS |

ISSUE DATES



| | | |
|---|------------|------------------|
| 1 | 03-19-2021 | ISSUE FOR REVIEW |
| | | |
| | | |
| | | |
| | | |
| | | |
| | | |
| | | |
| | | |

400 NORTH BELT
 400 NORTH SAM HOUSTON PKWY EAST
 HOUSTON, TX 77060
 SUITE 102

PROJECT: 912-400 NORTH BELT
 PLOT SCALE: 1/8" = 1'-0"
 SHEET SIZE: 8.5 X 11
 CHECKED BY: WM
 DRAWN BY: WM
 FILE NAME: 912-400 NORTH BELT

SHEET TITLE
 EXISTING FLOOR PLAN

SHEET NUMBER
 EX-1

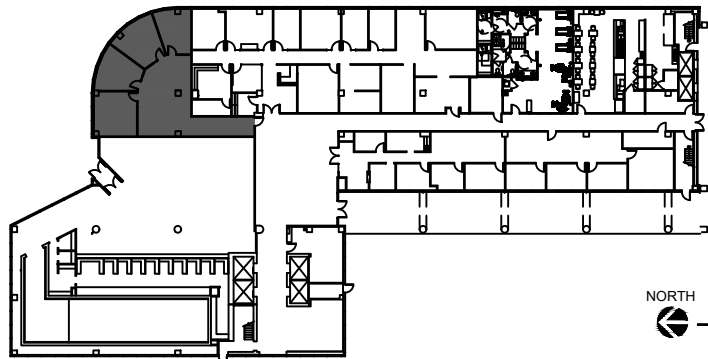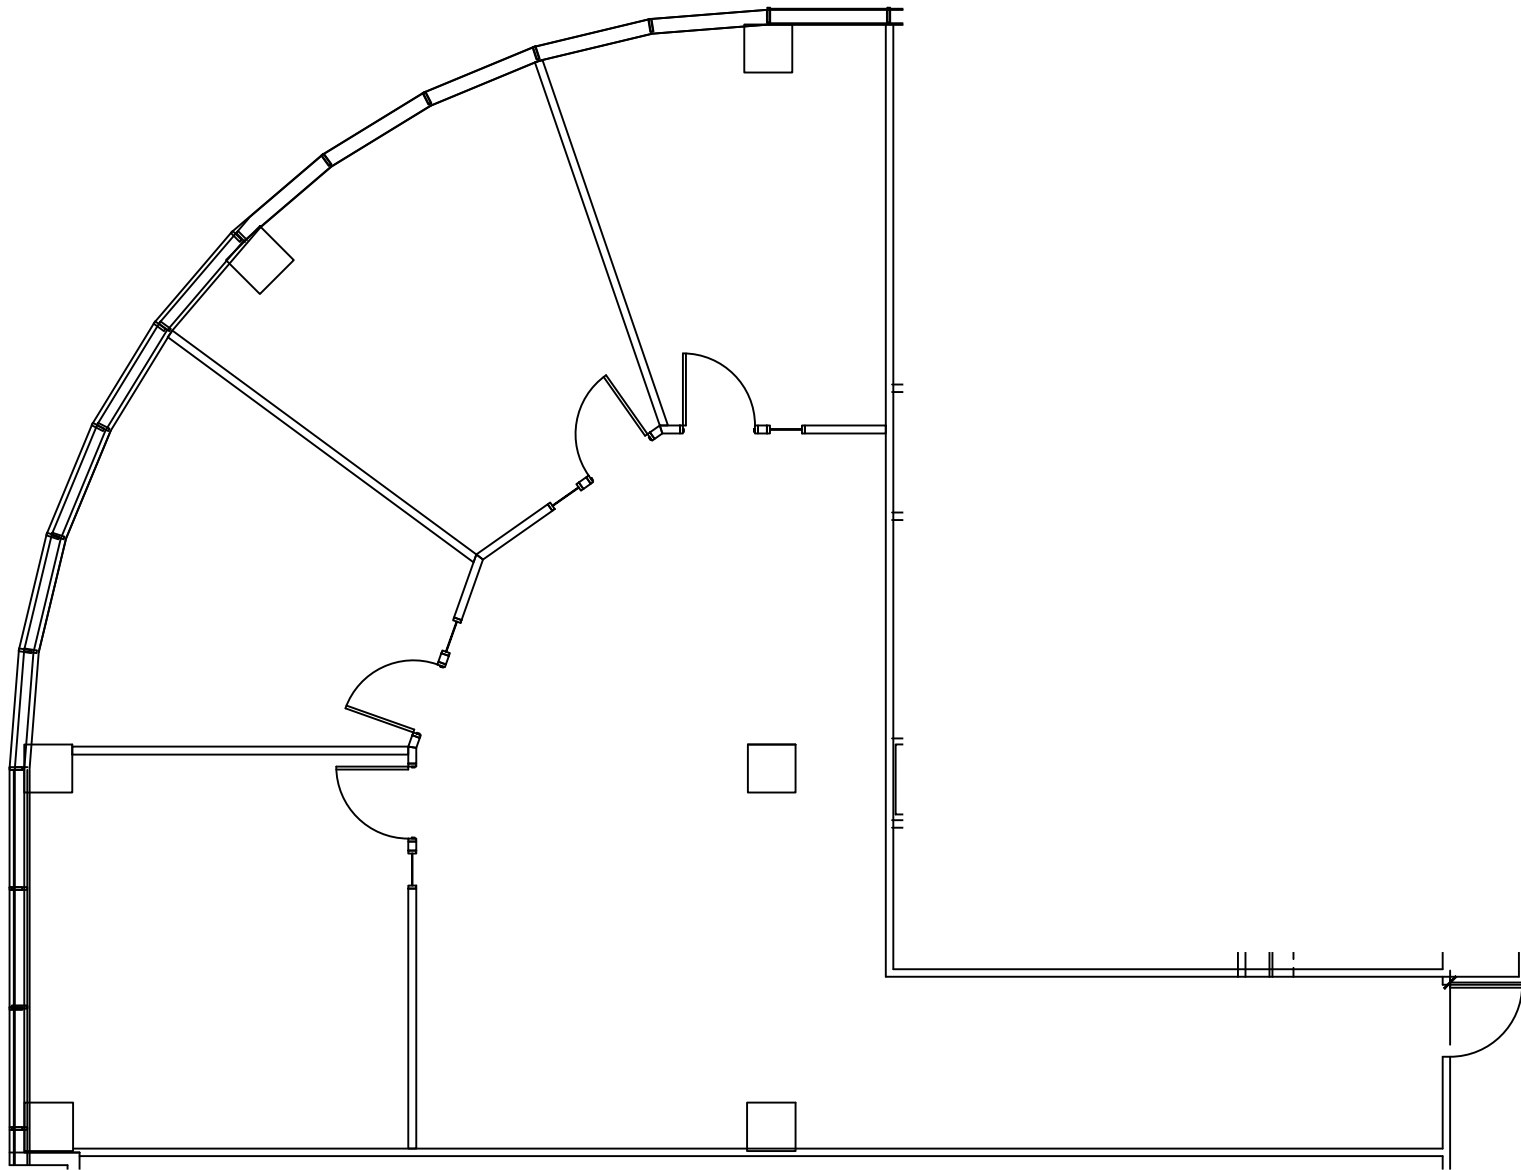

NORTH
 1st FLOOR
 KEY PLAN

1 SUITE 102
 1,913 NRA
 FLOOR PLAN
 SCALE: 1/8"=1'-0"

FLOOR PLANS MAY NOT BE TO SCALE AND MAY NOT REFLECT EXISTING CONDITIONS AND SHALL NOT BE RELIED UPON AS SUCH THESE DRAWINGS ARE DESIGN INTENT AND ARE AN EXHIBIT TO THE LEASE