



LEGEND

EXISTING WALLS	NEW WALLS	NEW RELOCATED DOOR	LOW DEMO

ISSUE DATES



NO.	DATE	REASON
1	12-22-2020	ISSUE FOR REVIEW

400 NORTH BELT
400 NORTH SAM HOUSTON PKWY EAST
HOUSTON, TX 77060
SUITE 440

PROJECT: 912-400 NORTH BELT
PLOT SCALE: 1/8" = 1'-0"
SHEET SIZE: 8.5 X 11
CHECKED BY: WM
DRAWN BY: WM
FILE NAME: 912-400 NORTH BELT

SHEET TITLE
SCHEMATIC DESIGN

SHEET NUMBER
SD-1

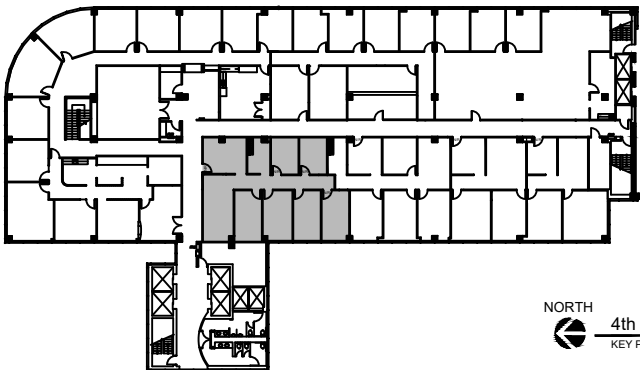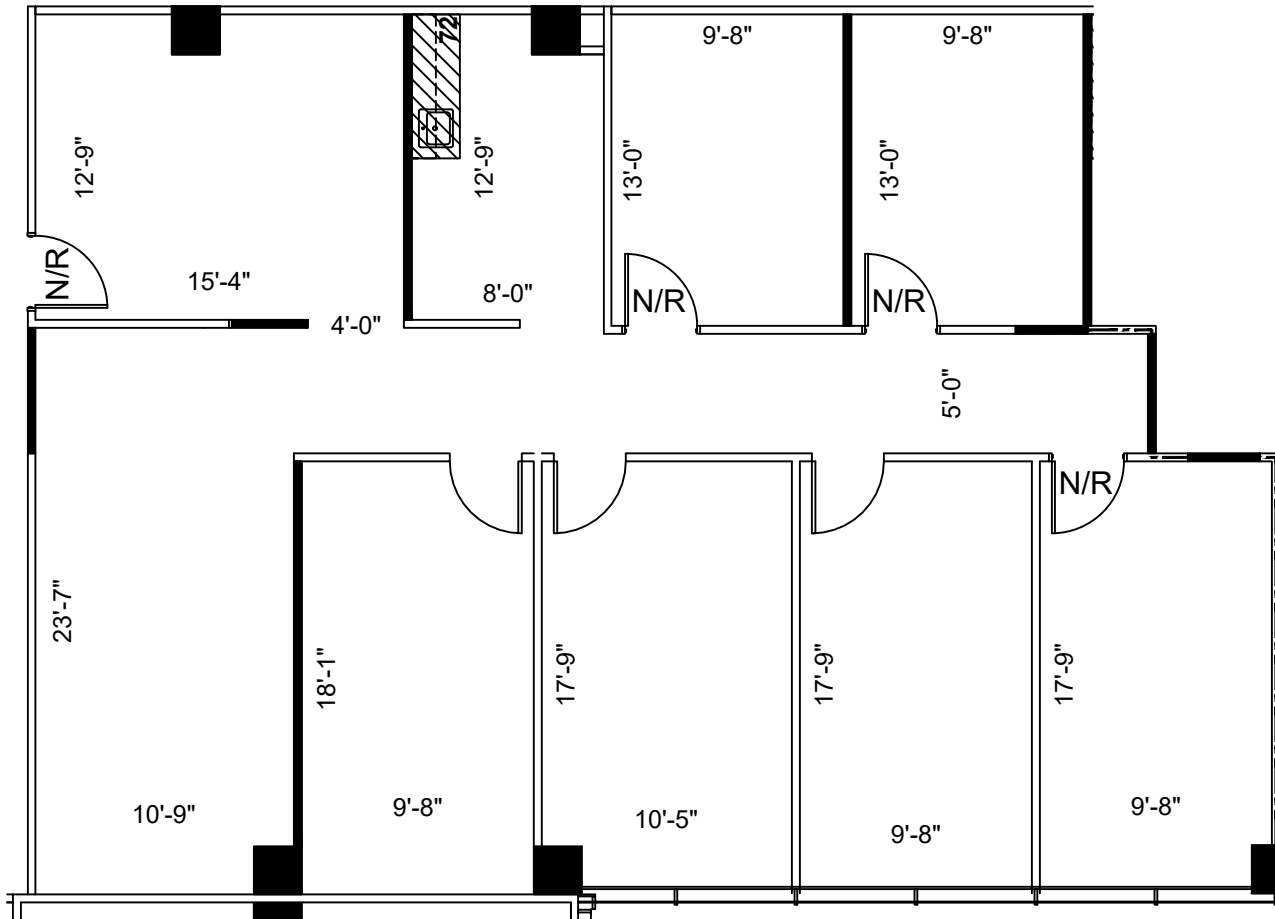

NORTH
4th FLOOR
KEY PLAN

1 FLOOR PLAN
SCALE: 1/8" = 1'-0"

FLOOR PLANS MAY NOT BE TO SCALE AND MAY NOT REFLECT EXISTING CONDITIONS AND SHALL NOT BE RELIED UPON AS SUCH THESE DRAWINGS ARE DESIGN INTENT AND ARE AN EXHIBIT TO THE LEASE