



LEGEND

EXISTING WALLS	NEW WALLS	NEW RELOCATED DOOR	NEW WIRE	LOW DEMO

ISSUE DATES



DATE	DESCRIPTION
03-22-2021	ISSUE FOR REVIEW

400 NORTH BELT  
 400 NORTH SAM HOUSTON PKWY EAST  
 HOUSTON, TX 77060  
 SUITE 540

PROJECT:	912-400 NORTH BELT
PLOTTED SCALE:	1/8" = 1'-0"
CHECKED BY:	WM
FILE NAME:	912-400 NORTH BELT
DRAWN BY:	WM

SHEET TITLE  
 EXISTING PLAN

SHEET NUMBER  
 EX-1

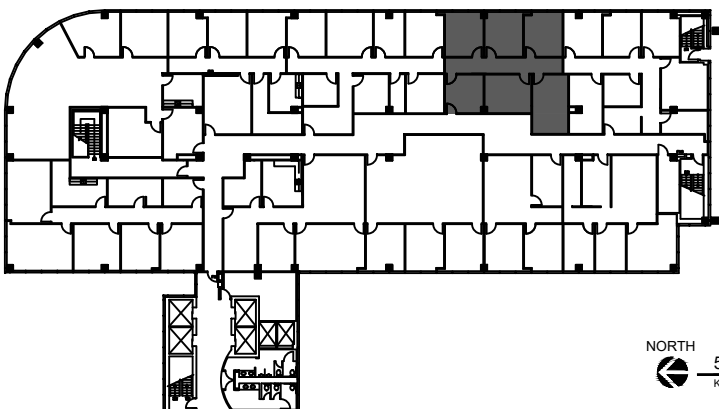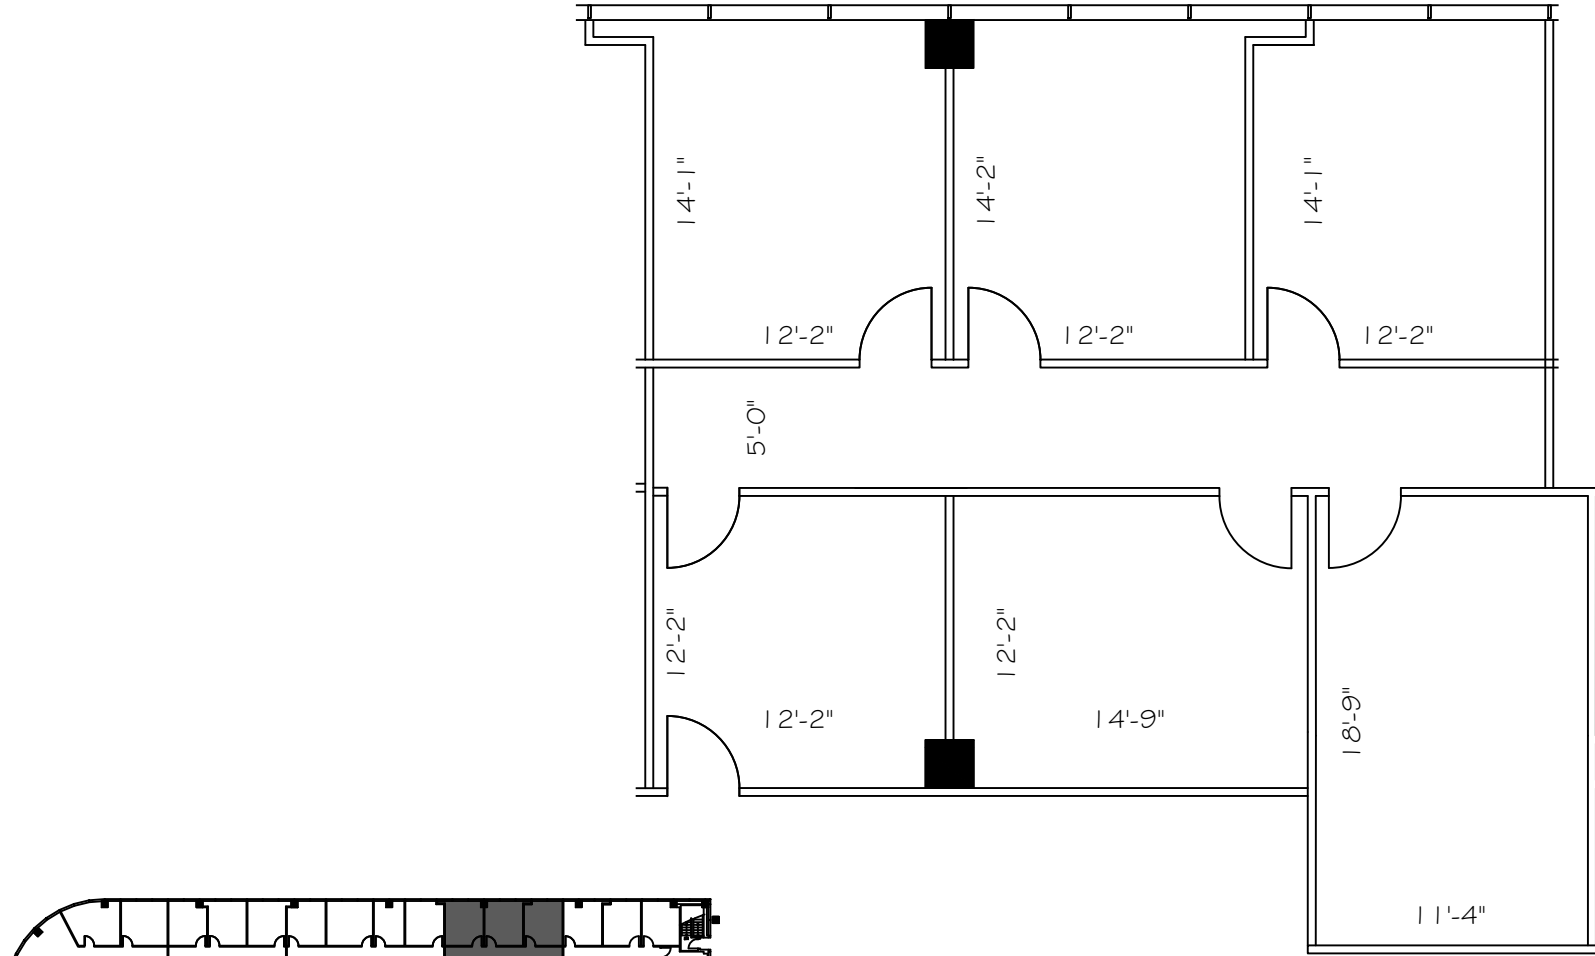

NORTH  
  
 5th FLOOR  
 KEY PLAN

**1** SUITE 540  
 1,532 NRA  
 SCALE: 1/8"=1'-0"

FLOOR PLANS MAY NOT BE TO SCALE AND MAY NOT REFLECT EXISTING CONDITIONS AND SHALL NOT BE RELIED UPON AS SUCH THESE DRAWINGS ARE DESIGN INTENT AND ARE AN EXHIBIT TO THE LEASE