


SUITE H200  
2,195 NRA

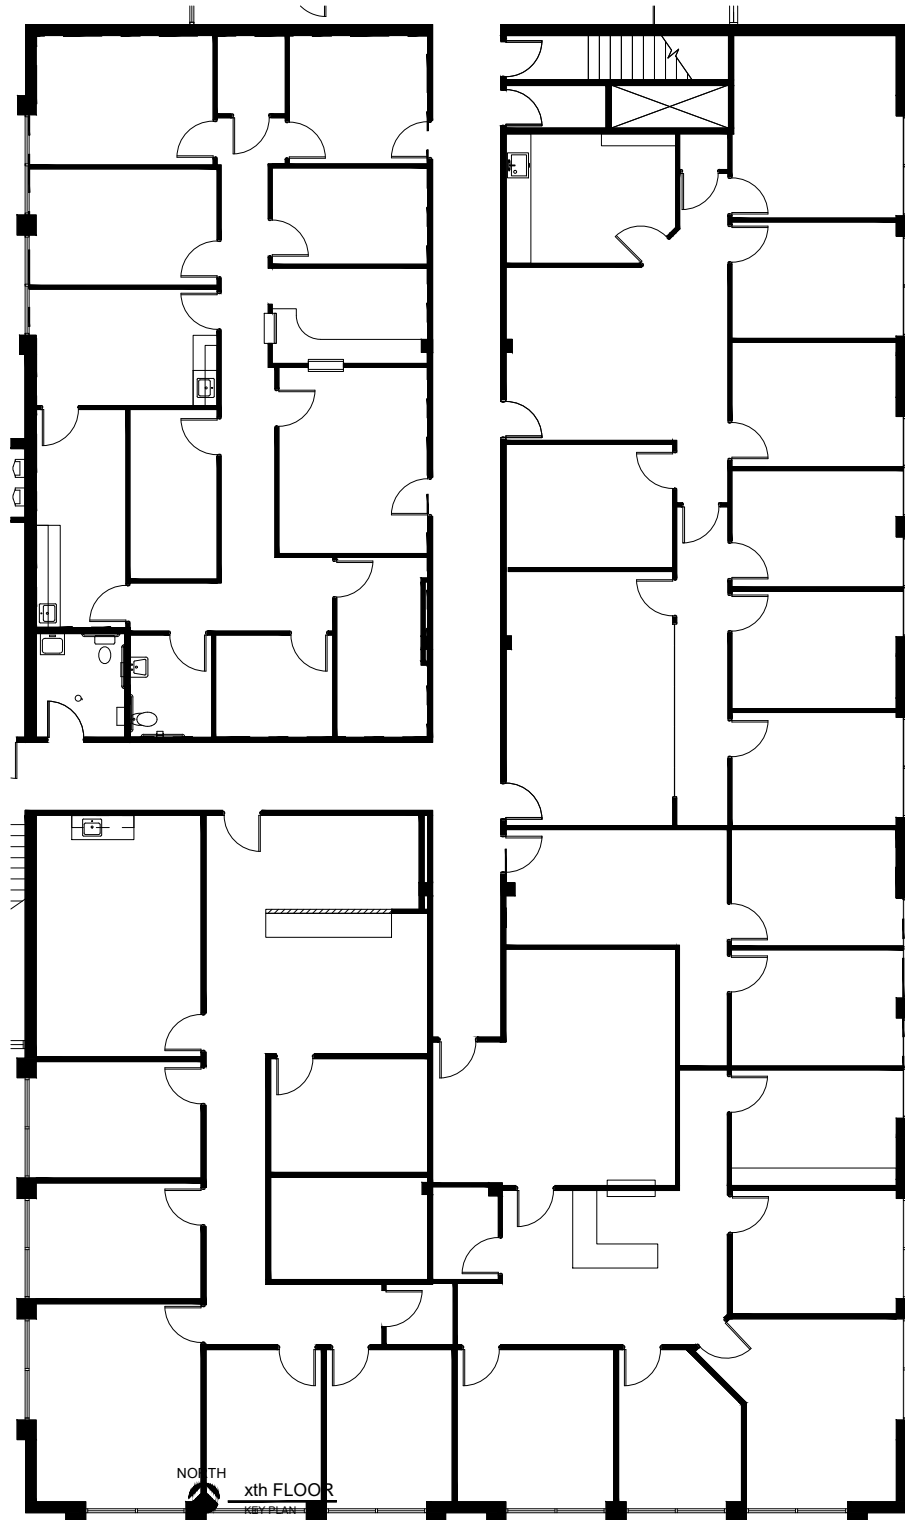

SUITE H226  
2,405 NRA

SUITE H212  
608 NRA

SUITE H201  
2,260 NRA

SUITE H208  
1,880 NRA

NORTH  
xth FLOOR  
NEW PLAN

1 FLOOR PLAN  
SCALE: NONE

FLOOR PLANS MAY NOT BE TO SCALE AND MAY NOT REFLECT EXISTING CONDITIONS AND SHALL NOT BE RELIED UPON AS SUCH

HARTMAN MANAGEMENT  
2909 HILLCROFT, SUITE 420  
HOUSTON, TX 77057



LEGEND

EXISTING NEW	DOOR
EXISTING NEW	DOOR
PARTITIONS	PARTITIONS
PARTITIONS	PARTITIONS
NEWRELOCATED DOOR	NEWRELOCATED DOOR
NEWRELOCATED DOOR	NEWRELOCATED DOOR

ISSUE DATES

1	10-20-21	LEASING REVIEW

COMMERCE PLAZA HILLCREST  
12850 HILLCREST ROAD, F109, DALLAS, TX 75230  
BUILDING H LEVEL 2

PROJECT:	S13-COMMERCE PLAZA
PLOT SCALE:	SHEET SIZE
NTS	4.5 X 11
CHECKED BY:	DRAWN BY:
AE	AE
FILENAME:	S13-COMMERCE PLAZA

SHEET TITLE  
EXISTING PLAN

SHEET NUMBER  
EX-1