



GROUND FLOOR
 KEY PLAN

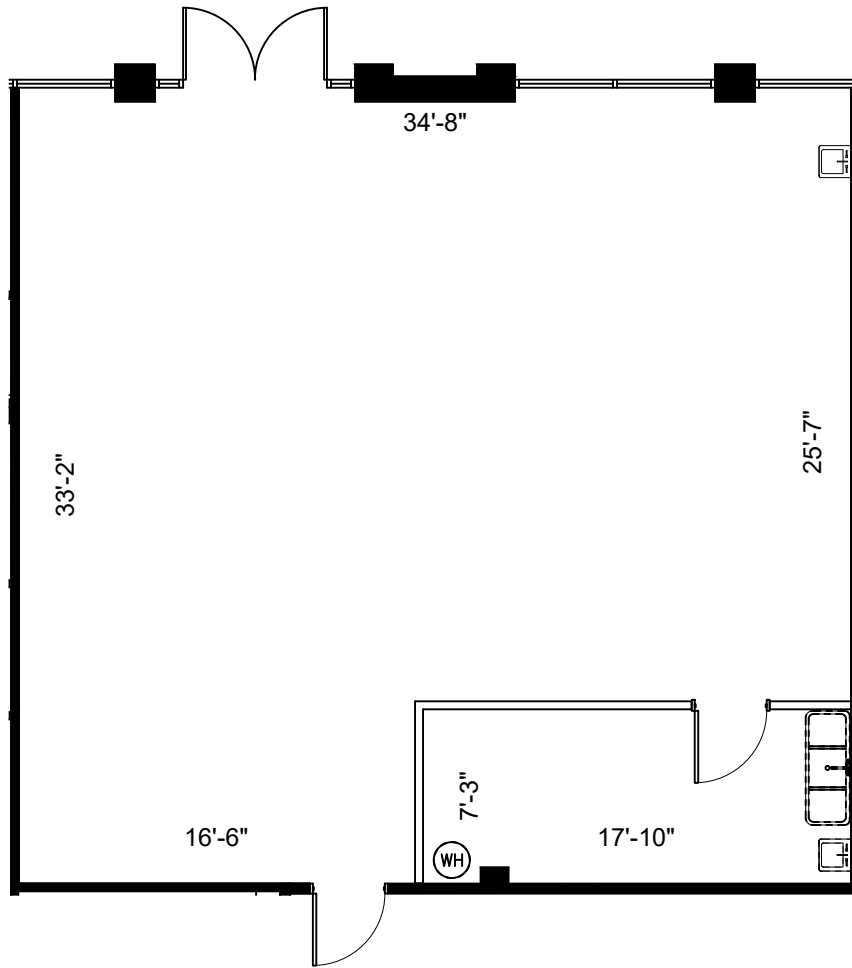


SUITE B107 1,266 NRA

1 FLOOR PLAN
 SCALE: 1/8"=1'-0"

HARTMAN MANAGEMENT
 2909 HILLCROFT, SUITE 420
 HOUSTON, TX 77057



LEGEND

 

ISSUE DATES

NO.	DATE	REVISION
1	01-21-20	LEASING REVIEW

COMMERCE PLAZA HILLCREST
 12820 HILLCREST ROAD DALLAS, TX
 SUITE B107

PROJECT: COMMERCE PLAZA HILLCREST
 PLOT SCALE: 1/8" = 1'-0" SHEET SIZE: 8.5 X 11
 CHECKED BY: AE DRAWN BY: AE
 FILE NAME: COMMERCE PLAZA HILLCREST

SHEET TITLE
EXISTING PLAN

SHEET NUMBER
EX-1