



**LEGEND**

EXISTING PARTITIONS	NEW PARTITIONS	NEW RELOCATED DOOR	DEMO

**ISSUE DATES**



NO.	DATE	REVISION
1	04-14-21	LEASING REVIEW

**COMMERCE PLAZA HILLCREST**  
12820 HILLCREST ROAD DALLAS, TX  
SUITE C103

PROJECT:	913-COMMERCE PLAZA
PLLOT SCALE:	1/4" = 1'-0"
CHECKED BY:	AE
FILE NAME:	913-COMMERCE PLAZA
SHEET SIZE:	8.5 X 11
DRAWN BY:	AE

SHEET TITLE  
**EXISTING FLOOR PLAN**

SHEET NUMBER  
**EX-1**

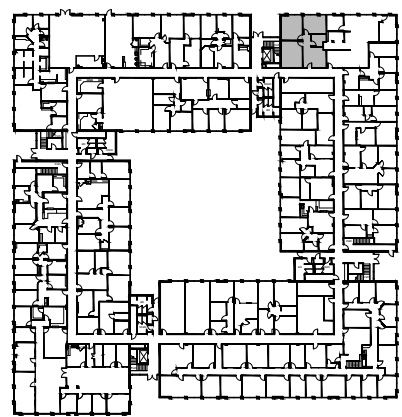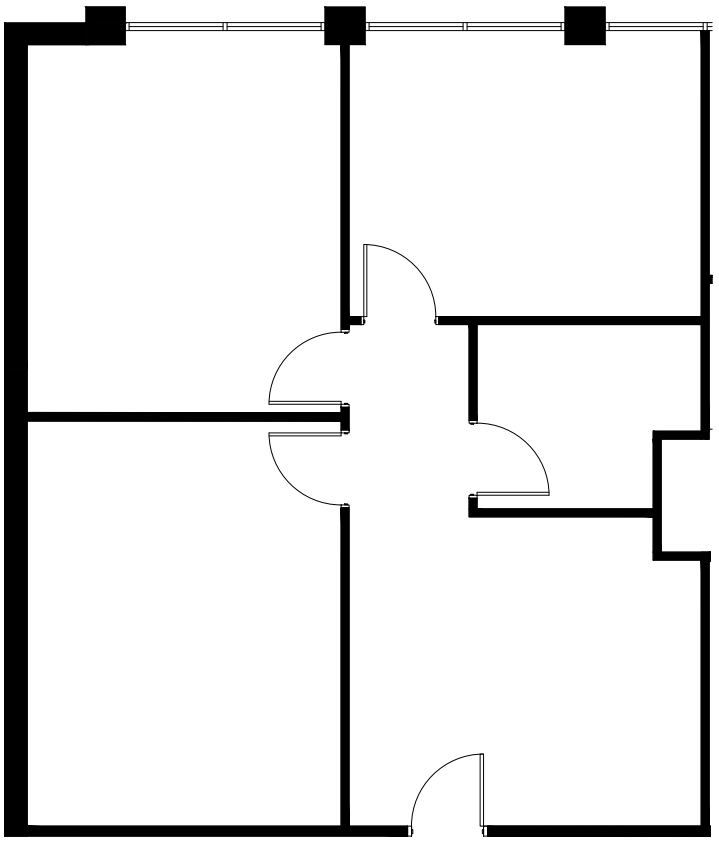

NORTH  
  
**1ST FLOOR**  
KEY PLAN

**SUITE C103**  
**1,109 NRA**

**1 FLOOR PLAN**  
SCALE: 1/4"=1'-0"

FLOOR PLANS MAY NOT BE TO SCALE AND MAY NOT REFLECT EXISTING CONDITIONS AND SHALL NOT BE RELIED UPON AS SUCH THESE DRAWINGS ARE DESIGN INTENT AND ARE AN EXHIBIT TO THE LEASE