



LEGEND

EXISTING PARTITIONS	NEW PARTITIONS	DEMOS
NEW/RELOCATED DOOR	N	

ISSUE DATES



1	01-07-2020	LEASING REVIEW

COMMERCE PLAZA HILLCREST  
 12820 HILLCREST ROAD DALLAS, TX  
 SUITE C107

PROJECT:	913-COMMERCE PLAZA
PLAT SCALE:	1/8" = 1'-0" SHEET SIZE: 8.5 X 11
CHECKED BY:	WM DRAWN BY: WM
FILE NAME:	913-COMMERCE PLAZA

SHEET TITLE  
 EXISTING FLOOR PLAN

SHEET NUMBER  
 EX-1

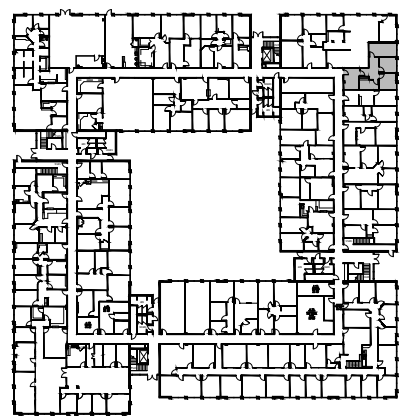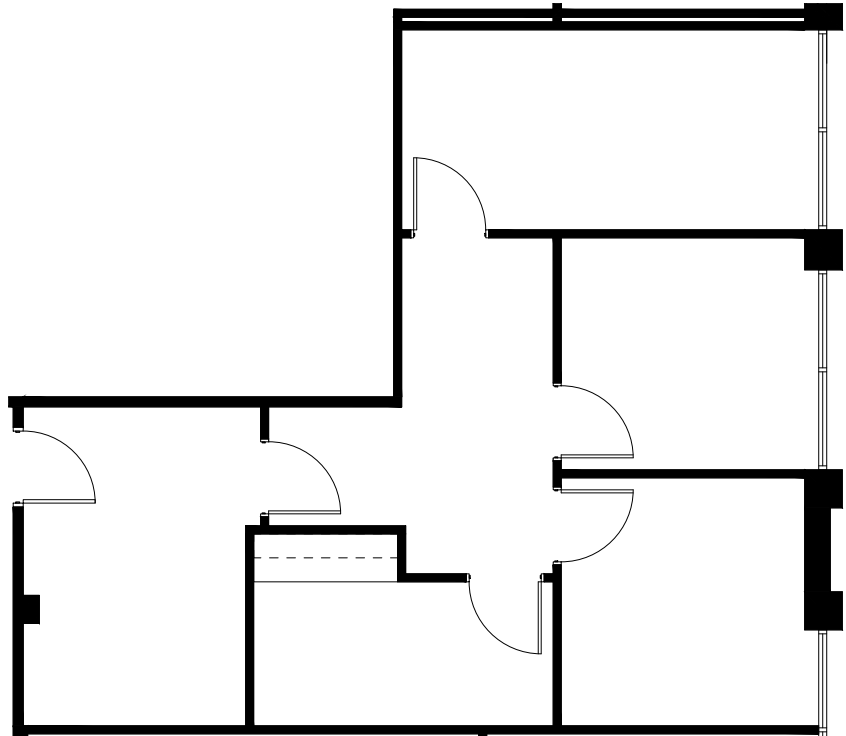

NORTH  
  
 1ST FLOOR  
 KEY PLAN

SUITE C107  
 801 NRA

1 FLOOR PLAN  
 SCALE: 1/8"=1'-0"

FLOOR PLANS MAY NOT BE TO SCALE AND MAY NOT REFLECT EXISTING CONDITIONS AND SHALL NOT BE RELIED UPON AS SUCH THESE DRAWINGS ARE DESIGN INTENT AND ARE AN EXHIBIT TO THE LEASE