



LEGEND

EXISTING PARTITIONS	EXISTING DOOR	NEW DOOR	DEMOLITION
NEW/RELOCATED DOOR	N		

ISSUE DATES



1	06-01-20	LEASING REVIEW

COMMERCE PLAZA HILLCREST  
12820 HILLCREST ROAD DALLAS, TX  
SUITE D111

PROJECT	113-COMMERCE PLAZA HILLCREST
PLOT SCALE	1/8" = 1'-0"
CHECKED BY	AE
FILE NAME	113-COMMERCE PLAZA HILLCREST
DRAWN BY	AE

SHEET TITLE  
SCHEMATIC DESIGN

SHEET NUMBER  
SD-1

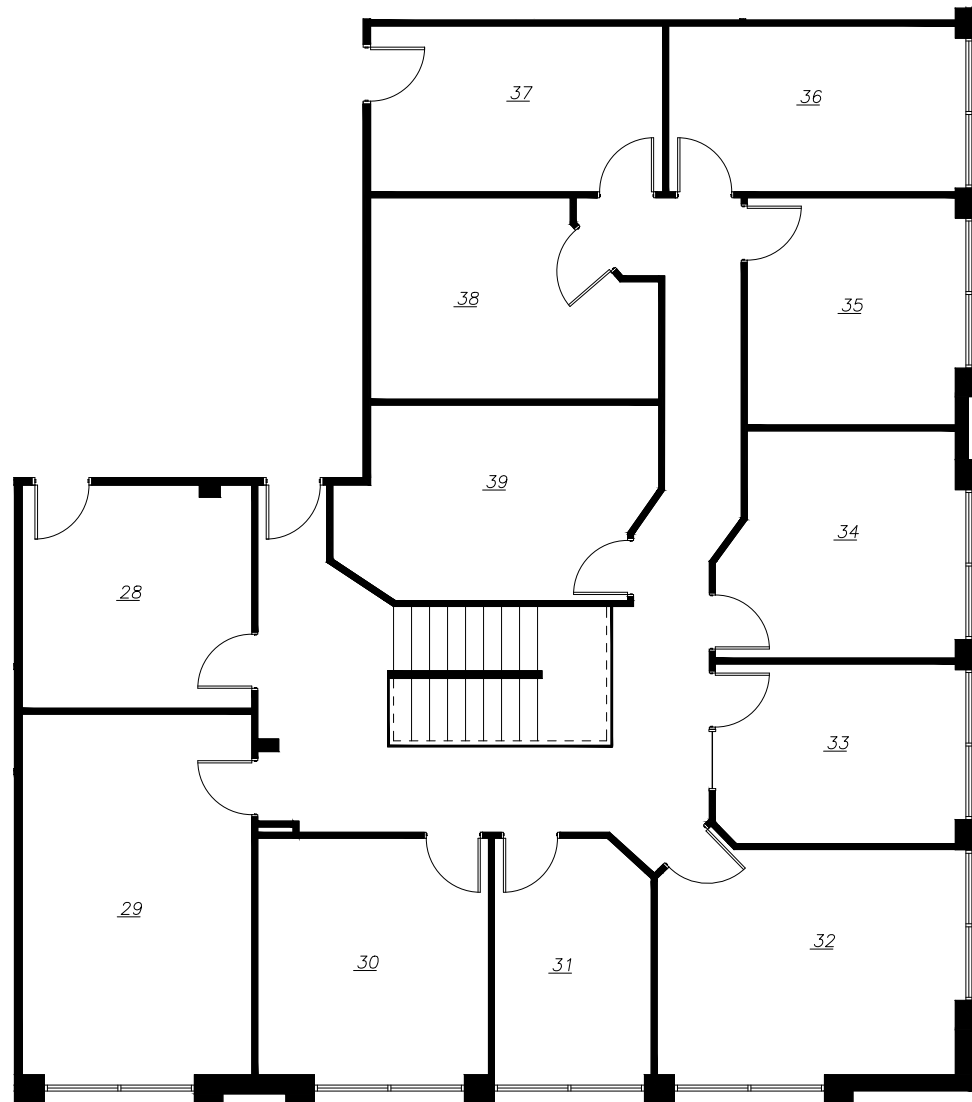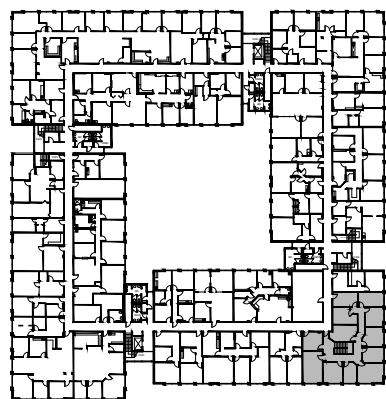

SUITE D111  
(LEVEL 2)  
10,214 NRA

1 FLOOR PLAN  
SCALE: 1/16"=1'-0"

FLOOR PLANS MAY NOT BE TO SCALE AND MAY NOT REFLECT EXISTING CONDITIONS AND SHALL NOT BE RELIED UPON AS SUCH