



LEGEND

EXISTING PARTITIONS	NEW PARTITIONS	DEMOS
NEW/RELOCATED DOOR	N	

ISSUE DATES


1	11-12-20	LEASING REVIEW

COMMERCE PLAZA HILLCREST  
 12850 HILLCREST ROAD, DALLAS, TX 75230  
 SUITE F206


PROJECT	12-COMMERCE PLAZA HILLCREST
PLOT SCALE	1/8" = 1'-0"
SHEET SIZE	8.5 X 11
CHECKED BY	AE
DRAWN BY	AE
FILE NAME	12-COMMERCE PLAZA HILLCREST

SHEET TITLE  
 EXISTING PLAN

SHEET NUMBER  
 EX-1

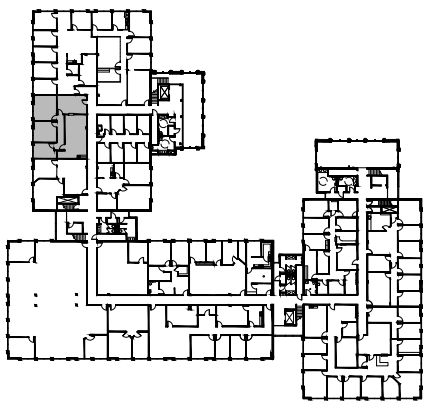

NORTH  
  
 2nd FLOOR  
 KEY PLAN

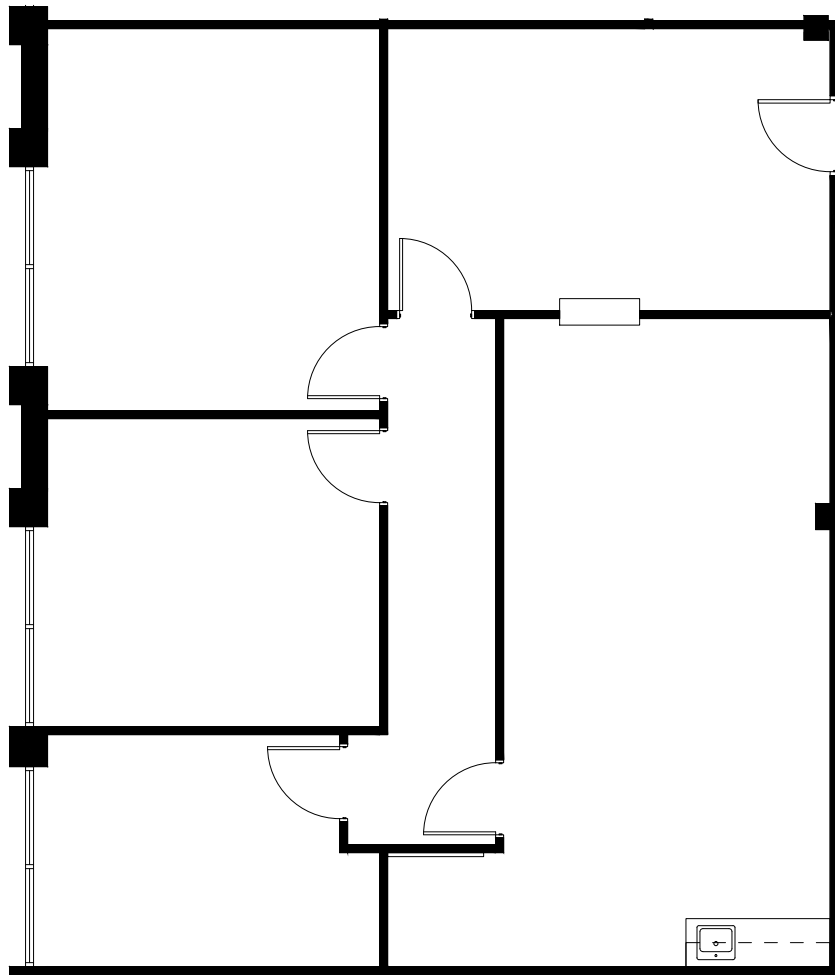

SUITE F206  
 1,556 NRA

1 FLOOR PLAN  
 SCALE: 1/8" = 1'-0"

FLOOR PLANS MAY NOT BE TO SCALE AND MAY NOT REFLECT EXISTING CONDITIONS AND SHALL NOT BE RELIED UPON AS SUCH