



LEGEND

EXISTING PARTITIONS	NEW PARTITIONS	NEW RELOCATED DOOR	DEMO PARTITIONS

ISSUE DATES



1	07-23-20	LEASING REVIEW
---	----------	----------------

COMMERCE PLAZA
 12850 HILLCREST ROAD F109, DALLAS, TX 75230
 SUITE F210

PROJECT:	S13-COMMERCE PLAZA
PLOT SCALE:	1/8" = 1'-0"
CHECKED BY:	AE
FILE NAME:	S13-COMMERCE PLAZA

SHEET TITLE
 EXISTING PLAN

SHEET NUMBER
 EX-1

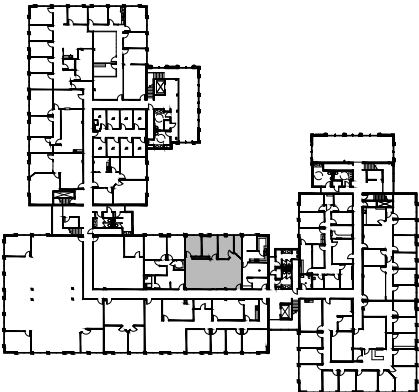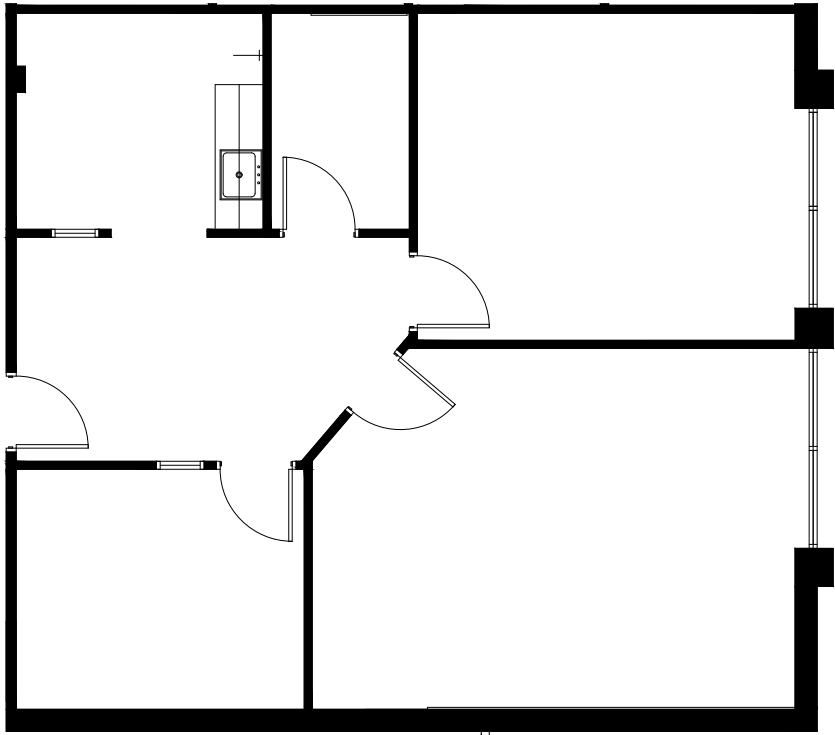

NORTH

 2ND FLOOR
 KEY PLAN

SUITE F210
1,145 NRA

1 FLOOR PLAN
 SCALE: 1/8" = 1'-0"

FLOOR PLANS MAY NOT BE TO SCALE AND MAY NOT REFLECT EXISTING CONDITIONS AND SHALL NOT BE RELIED UPON AS SUCH