
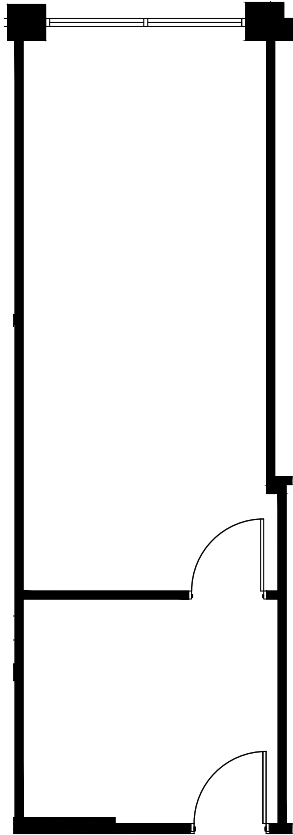


NORTH  
 1st FLOOR  
 KEY PLAN



# SUITE J106 418 NRA

**1** FLOOR PLAN  
 SCALE: 1/8"=1'-0"

FLOOR PLANS MAY NOT BE TO SCALE AND MAY NOT REFLECT EXISTING CONDITIONS AND SHALL NOT BE RELIED UPON AS SUCH THESE DRAWINGS ARE DESIGN INTENT AND ARE AN EXHIBIT TO THE LEASE

HARTMAN MANAGEMENT  
 2909 HILLCROFT, SUITE 420  
 HOUSTON, TX 77057



**LEGEND**

	EXISTING	NEW	DEMO
PARTITIONS			
NEW/RELOCATED DOOR			

**ISSUE DATES**

NO.	DATE	REVISION
1	05-11-21	LEASING REVIEW

COMMERCE PLAZA  
 12850 HILLCREST ROAD, DALLAS, TX 75230  
 SUITE J106

PROJECT	013-COMMERCE PLAZA
PLLOT SCALE	1/8" = 1'-0"
CHECKED BY	AE
FILE NAME	013-COMMERCE PLAZA
DRAWN BY	AE

SHEET TITLE  
**EXISTING  
 PLAN**

SHEET NUMBER  
**EX-1**