


2nd FLOOR
KEY PLAN

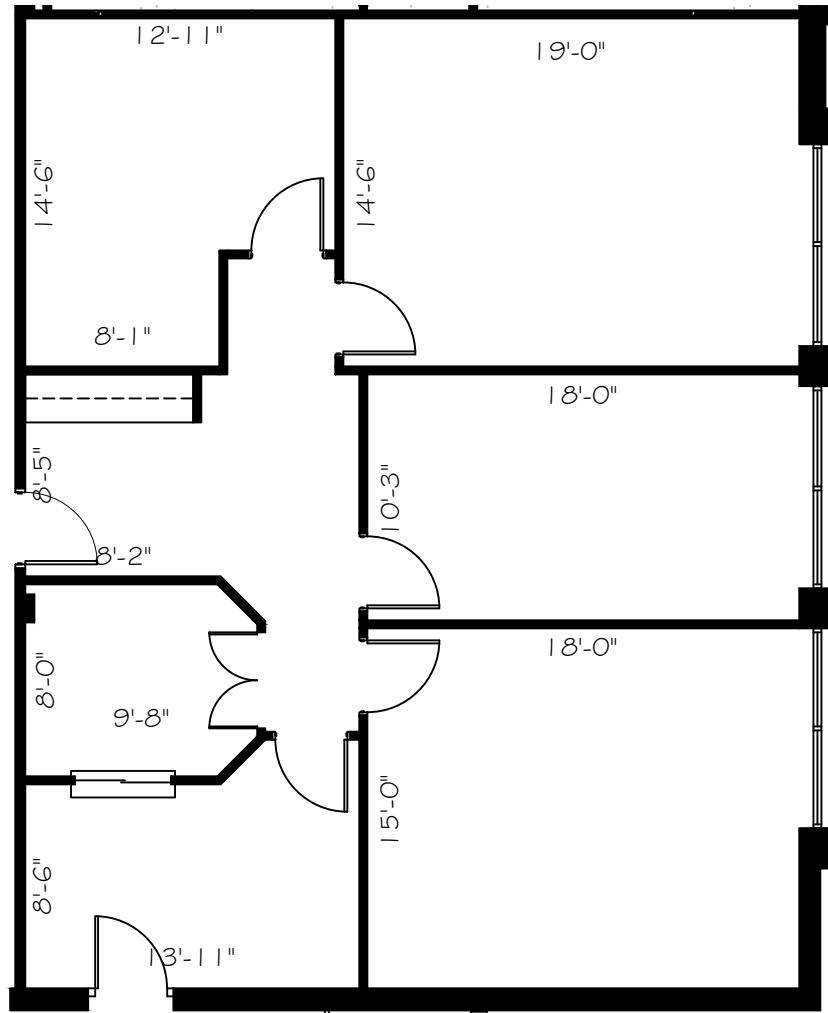

SUITE K200 1,570 NRA

1 FLOOR PLAN
SCALE: 1/8"=1'-0"

FLOOR PLANS MAY NOT BE TO SCALE AND MAY NOT REFLECT EXISTING CONDITIONS AND SHALL NOT BE RELIED UPON AS SUCH

LEGEND

EXISTING PARTITIONS	---
NEW PARTITIONS	---
EXISTING DOORS	---
NEW DOORS	---
RELOCATED DOORS	---

ISSUE DATES

NO.	DATE	REVISION
1	07-12-19	LEASING REVIEW

COMMERCE PLAZA HILLCREST
12880 HILLCREST ROAD DALLAS, TX
SUITE K200

PROJECT:	013-COMMERCE PLAZA
PLOTTED SCALE:	1/8" = 1'-0"
CHECKED BY:	MM
FILE NAME:	013-COMMERCE PLAZA
SHEET TITLE:	EXISTING PLAN
SHEET NUMBER:	EX-1