



LEGEND		
EXISTING	NEW	DEM
PARTITIONS		
NEW/RELOCATED DOOR		


ISSUE DATES		
NO.	DATE	REVISION
1	10-22-20	LEASING REVIEW

COMMERCE PLAZA HILLCREST  
12880 HILLCREST ROAD DALLAS, TX  
SUITE J233


PROJECT:	013-COMMERCE PLAZA
PLOTTED SCALE:	AS SHOWN
CHECKED BY:	AE
FILE NAME:	013-COMMERCE PLAZA

SHEET TITLE  
EXISTING PLAN

SHEET NUMBER  
EX-1

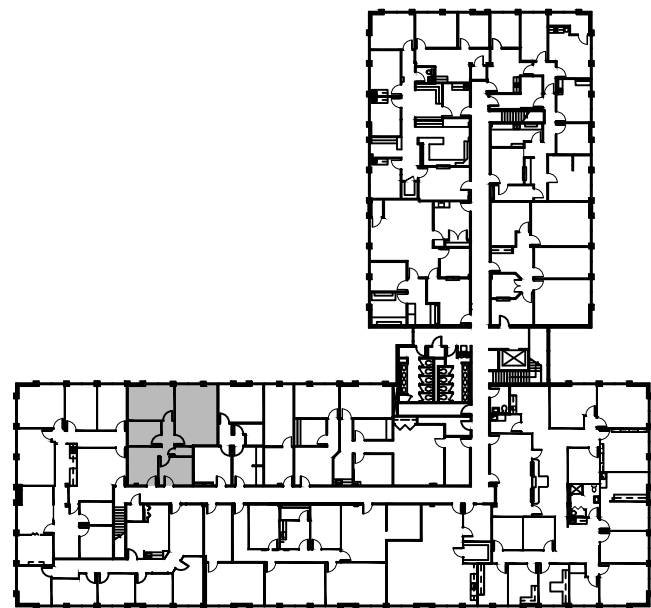

2nd FLOOR  
KEY PLAN

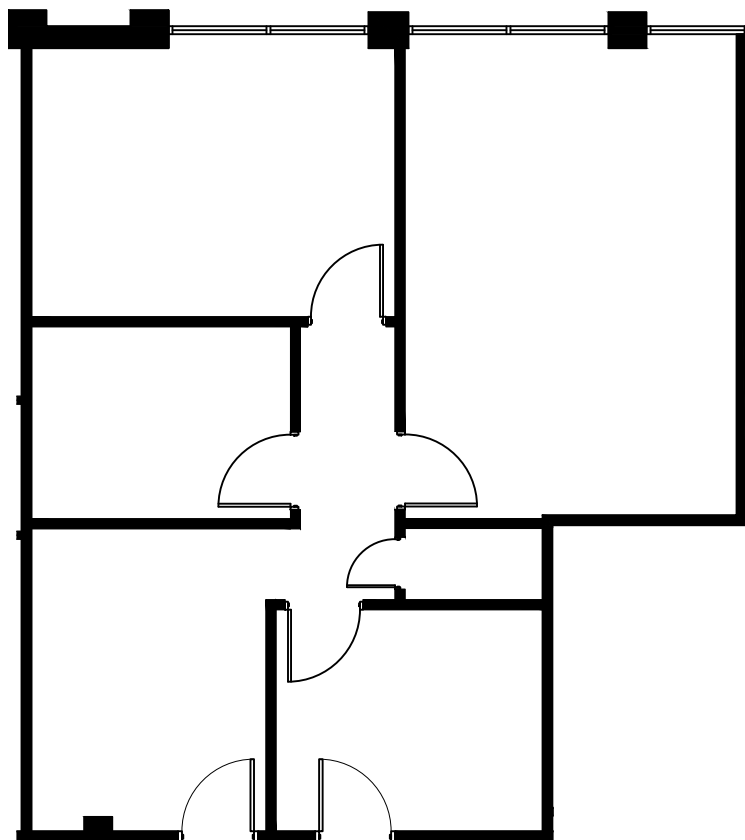

# SUITE J233 1,015 NRA

**1** FLOOR PLAN  
SCALE: 1/8"=1'-0"

FLOOR PLANS MAY NOT BE TO SCALE AND MAY NOT REFLECT EXISTING CONDITIONS AND SHALL NOT BE RELIED UPON AS SUCH