



LEGEND		
EXISTING	NEW	DEMO
PARTITIONS		
NEW/RELOCATED DOOR		


ISSUE DATES		
NO.	DATE	REVISION
1	04-20-20	LEASING REVIEW

SKYMARK
 1521 N COOPER STREET, ARLINGTON, TX 76011
 SUITE 730

PROJECT:	914-SKYMARK
PLT SCALE:	3/32" = 1'-0"
CHECKED BY:	AE
FILE NAME:	914-SKYMARK
DRAWN BY:	AE


SHEET TITLE
 EXISTING DESIGN

SHEET NUMBER
 EX-1

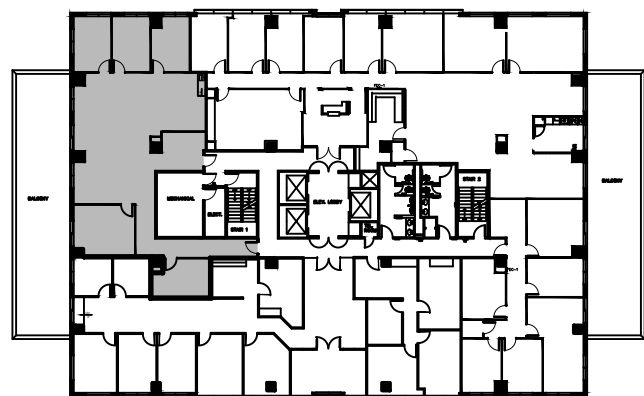

NORTH

 7th FLOOR
 KEY PLAN

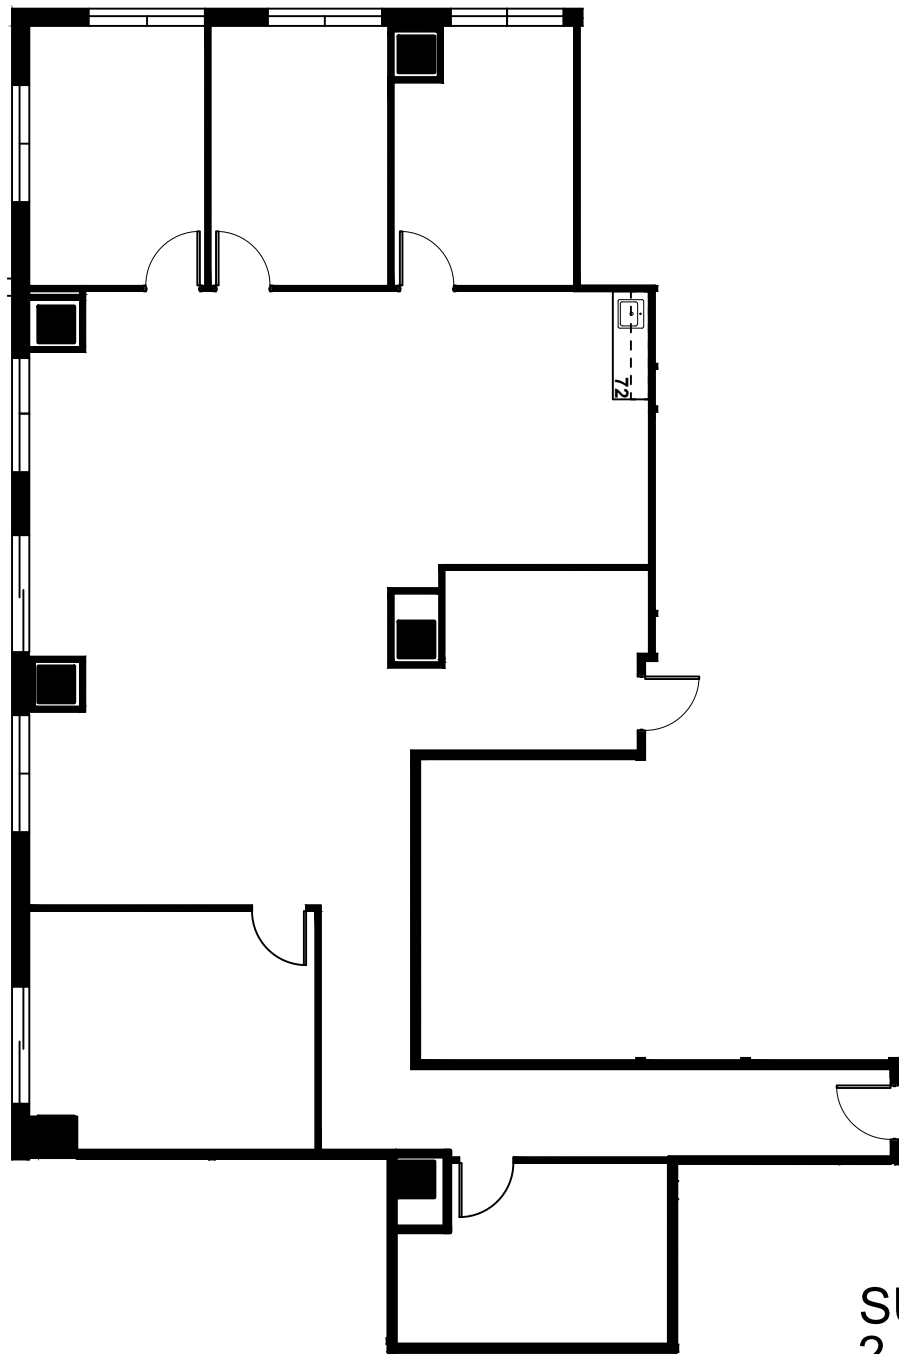

SUITE 730
 2,473 NRA

1 FLOOR PLAN
 SCALE: 3/32"=1'-0"

FLOOR PLANS MAY NOT BE TO SCALE AND MAY NOT REFLECT EXISTING CONDITIONS AND SHALL NOT BE RELIED UPON AS SUCH THESE DRAWINGS ARE DESIGN INTENT AND ARE AN EXHIBIT TO THE LEASE