



LEGEND		
EXISTING	NEW	DEM
PARTITIONS		
[Symbol]	[Symbol]	[Symbol]
NEW/RELOCATED DOOR		
[Symbol]	[Symbol]	[Symbol]


ISSUE DATES

NO.	DATE	DESCRIPTION
1	05-08-19	LEASING REVIEW


CORPORATE PARK PLACE
1333 CORPORATE DRIVE, IRVING, TX 75038
SUITE 104

PROJECT		015-CORPORATE PARK PLACE
PLLOT SCALE:	1/8" = 1'-0"	SHEET SIZE: 8.5" X 11"
CHECKED BY:	AE	DRAWN BY: AE
FILE NAME:	015-CORPORATE PARK PLACE	
SHEET TITLE		
EXISTING PLAN		

SHEET NUMBER
EX-1

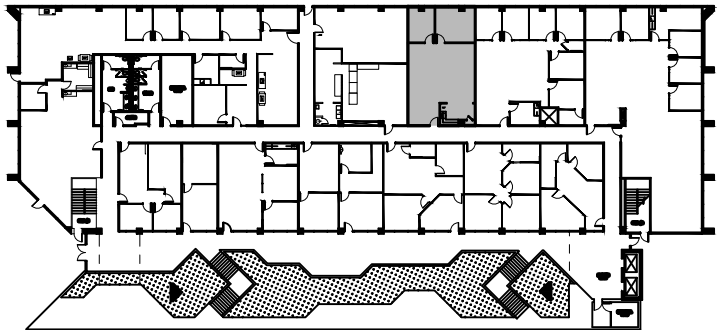

NORTH
GROUND FLOOR
KEY PLAN

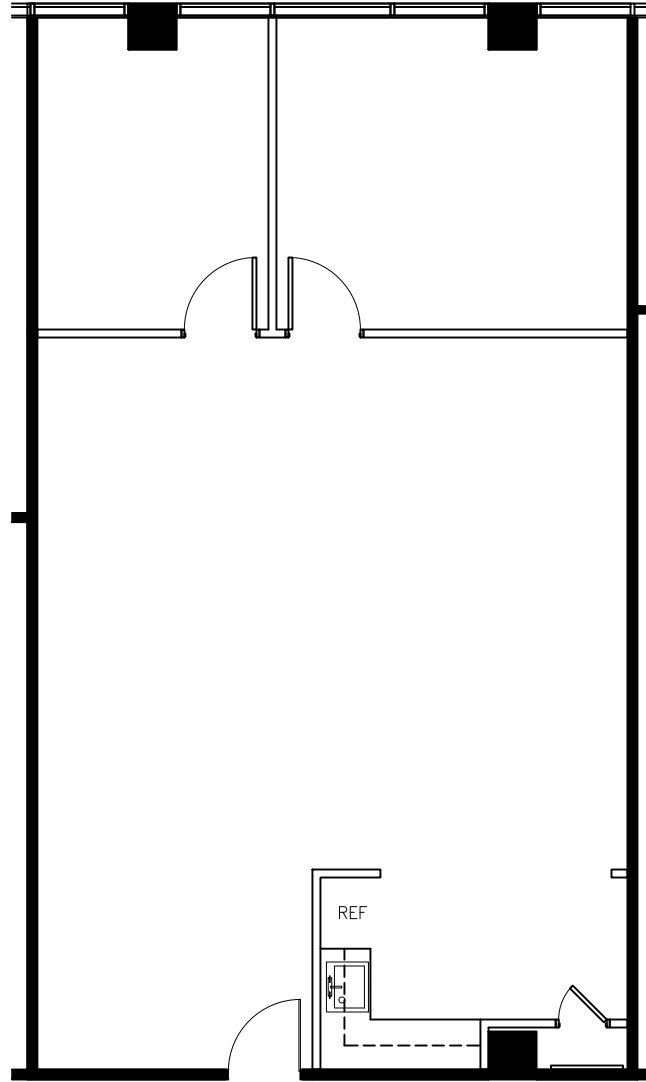

SUITE 104
1,371 NRA

1 FLOOR PLAN
SCALE: 1/8"=1'-0"

FLOOR PLANS MAY NOT BE TO SCALE AND MAY NOT REFLECT EXISTING CONDITIONS AND SHALL NOT BE RELIED UPON AS SUCH