



LEGEND

| EXISTING | NEW | DEMO |
|------------|--------------------|------|
| | | |
| PARTITIONS | | |
| | NEW/RELOCATED DOOR | |

ISSUE DATES



| NO. | DATE | REVISION |
|-----|----------|----------------|
| 1 | 06-09-20 | LEASING REVIEW |
| | | |
| | | |
| | | |
| | | |
| | | |
| | | |

CORPORATE PARK PLACE
 1333 CORPORATE DRIVE, IRVING, TX 75038
 SUITE 116

| | |
|------------|--------------------------|
| PROJECT | 315-CORPORATE PARK PLACE |
| PLOT SCALE | 1/8" = 1'-0" |
| SHEET SIZE | A & S 11 |
| CHECKED BY | AE |
| DRAWN BY | AE |
| FILE NAME | 315-CORPORATE PARK PLACE |

SHEET TITLE
 EXISTING PLAN

SHEET NUMBER
 EX-1

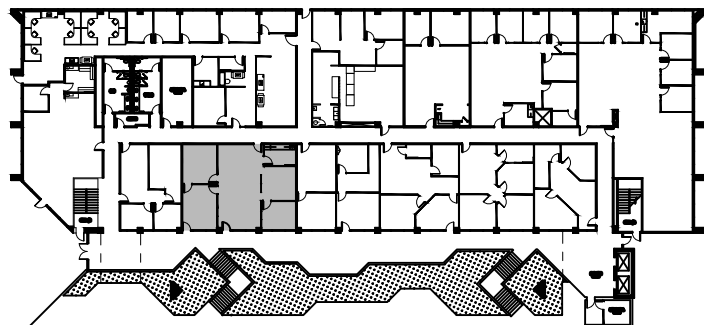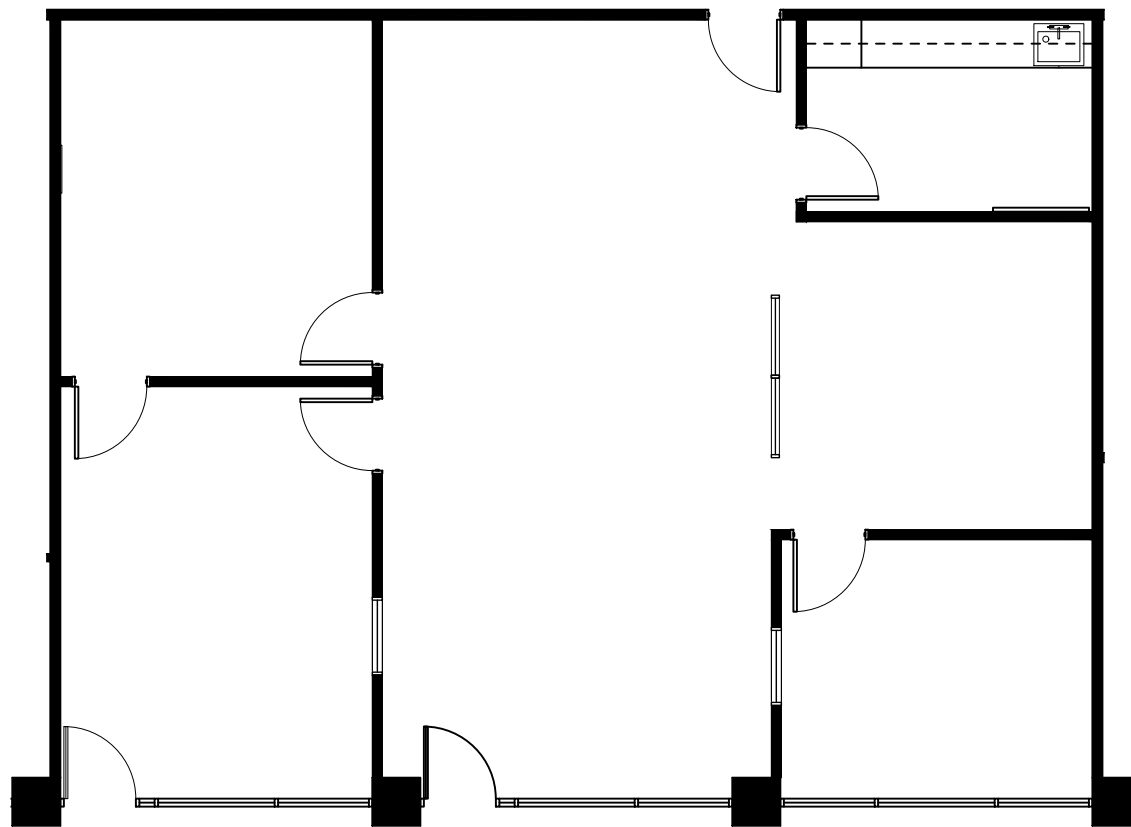

NORTH

 1st FLOOR
 KEY PLAN

1 FLOOR PLAN
 SCALE: 1/16"=1'-0"