



LEGEND

EXISTING	NEW	DEMO
PARTITIONS		
NEW/RELOCATED DOOR		

ISSUE DATES


NO.	DATE	REVISION
1	05-29-20	LEASING REVIEW

CORPORATE PARK PLACE  
 1333 CORPORATE DRIVE, IRVING, TX 75038  
 SUITE 260


PROJECT	026-CORPORATE PARK PLACE
PLLOT SCALE	1/8"=1'-0"
CHECKED BY	AE
FILE NAME	026-CORPORATE PARK PLACE

SHEET TITLE  
 EXISTING  
 PLAN

SHEET NUMBER  
 EX-1

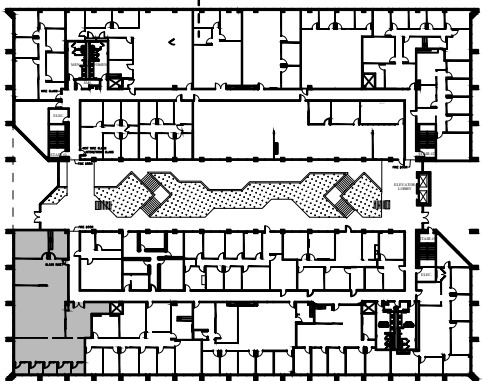

NORTH  
 2nd FLOOR  
 KEY PLAN

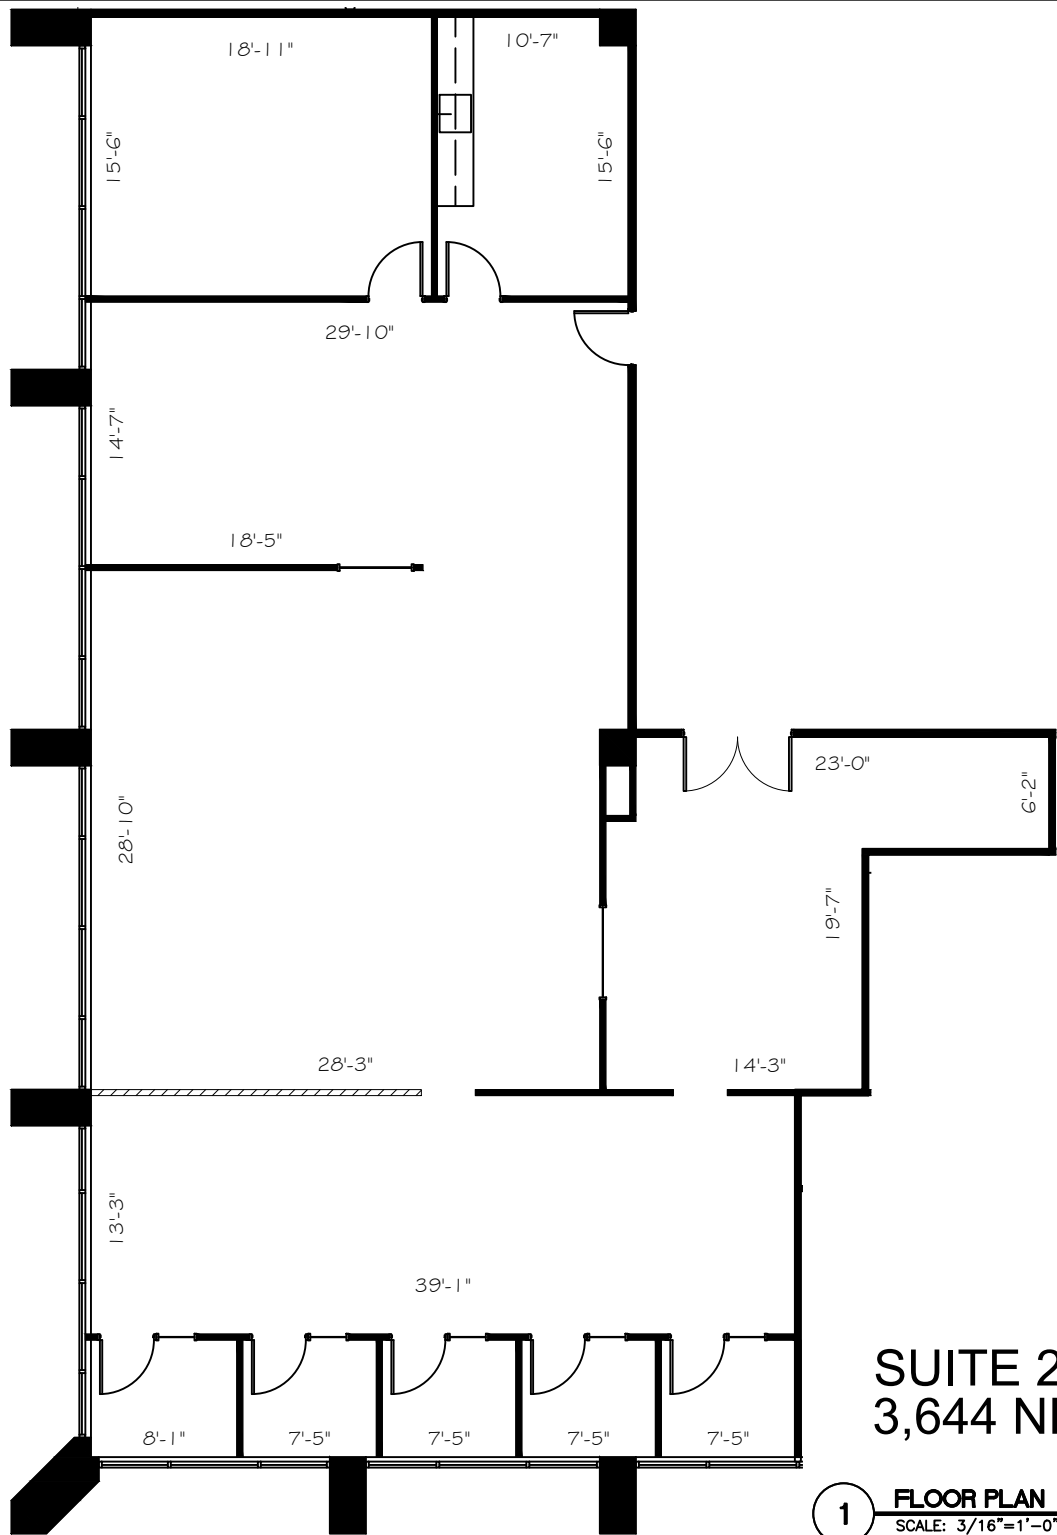

1 FLOOR PLAN  
 SCALE: 3/16"=1'-0"

FLOOR PLANS MAY NOT BE TO SCALE AND MAY NOT REFLECT EXISTING CONDITIONS AND SHALL NOT BE RELIED UPON AS SUCH