


NORTH  
 1st FLOOR  
 KEY PLAN

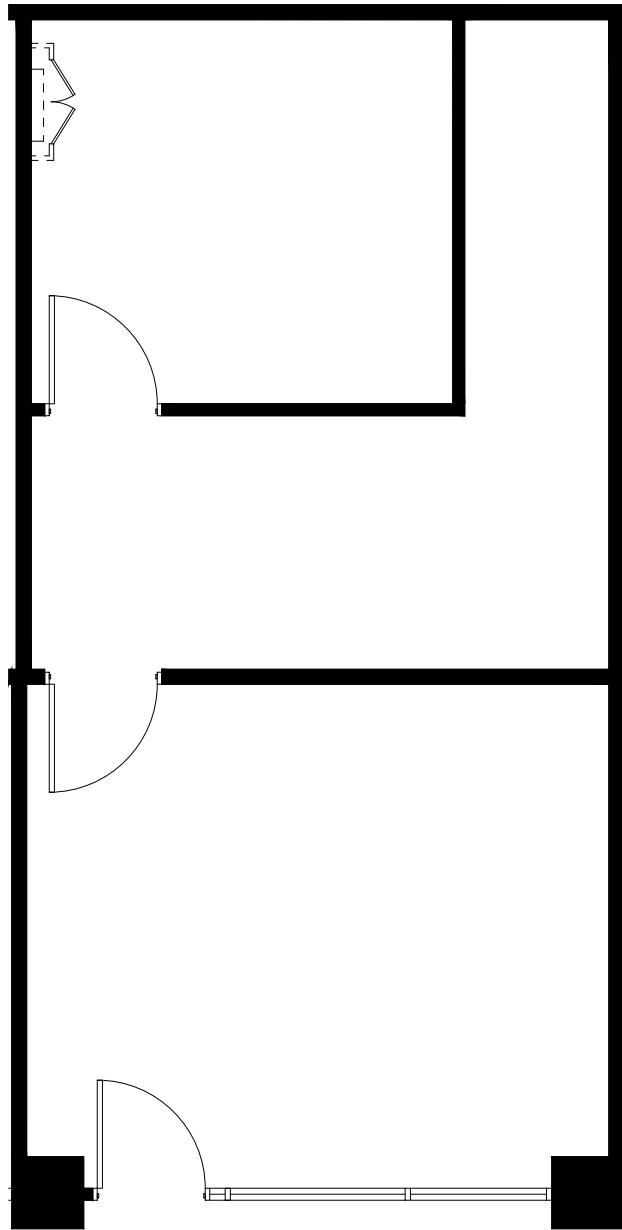

# SUITE 110 665 NRA


1 FLOOR PLAN  
 SCALE: 3/16"=1'-0"

FLOOR PLANS MAY NOT BE TO SCALE AND MAY NOT REFLECT EXISTING CONDITIONS AND SHALL NOT BE RELIED UPON AS SUCH

HARTMAN MANAGEMENT  
 2909 HILLCROFT, SUITE 420  
 HOUSTON, TX 77057



**LEGEND**

 

**ISSUE DATES**

NO.	DATE	REVISION
1	12-15-20	LEASING REVIEW

CORPORATE PARK PLACE  
 1333 CORPORATE DRIVE, IRVING, TX 75038  
 SUITE 110

PROJECT	315-CORPORATE PARK PLACE
PLOT SCALE	3/16" = 1'-0"
SHEET SIZE	8.5 X 11
CHECKED BY	AE
DRAWN BY	AE
FILE NAME	315-CORPORATE PARK PLACE

SHEET TITLE  
**EXISTING PLAN**

SHEET NUMBER  
**EX-1**