



LEGEND

EXISTING PARTITIONS	EXISTING NEW PARTITIONS	DEMO PARTITIONS
NEW/RELOCATED DOOR		

ISSUE DATES



NO.	DATE	REVISION
1	09-24-20	LEASING REVIEW

CORPORATE PARK PLACE
 1333 CORPORATE DRIVE, IRVING, TX 75038
 SUITE 211

PROJECT	015-CORPORATE PARK PLACE
PLOT SCALE	3/16"=1'-0"
CHECKED BY	AE
FILE NAME	015-CORPORATE PARK PLACE

SHEET TITLE
 EXISTING PLAN

SHEET NUMBER
 EX-1

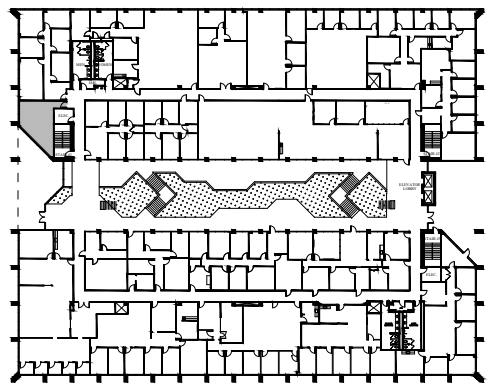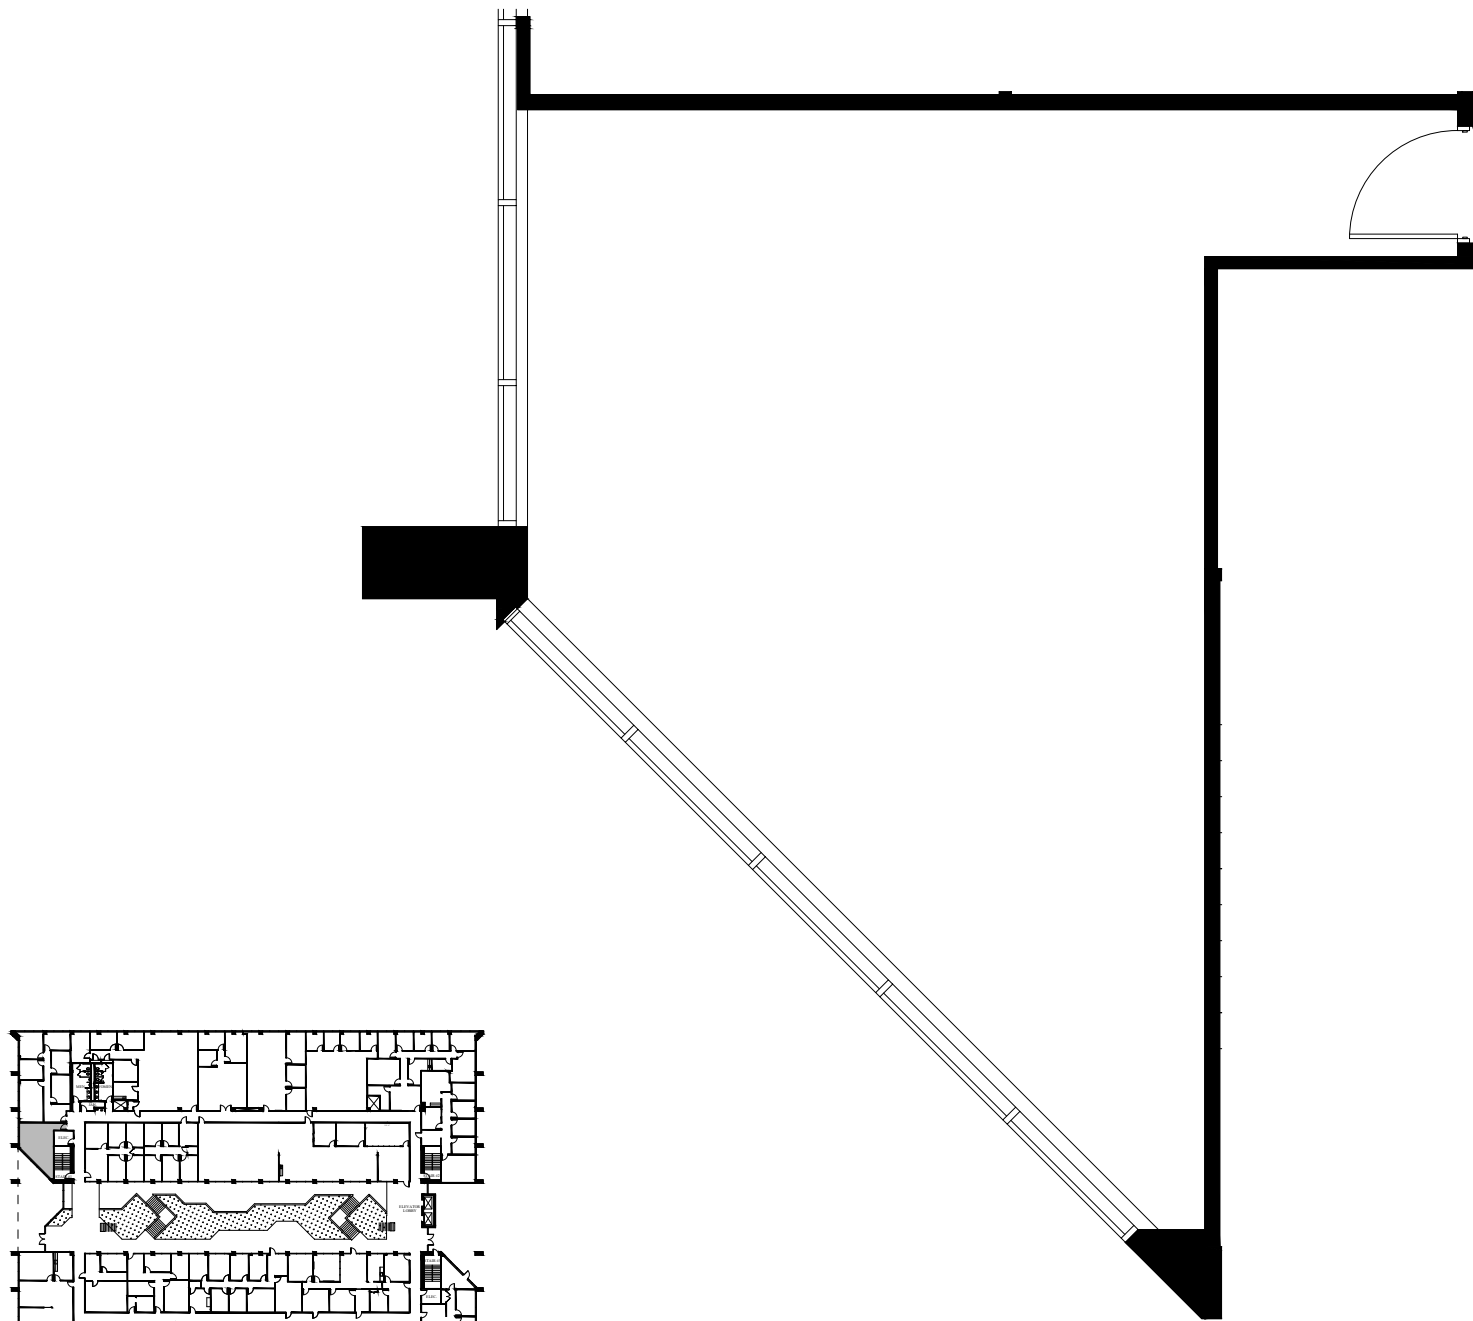

NORTH
 2nd FLOOR
 KEY PLAN

SUITE 211
 629 NRA

1 FLOOR PLAN
 SCALE: 3/16"=1'-0"

FLOOR PLANS MAY NOT BE TO SCALE AND MAY NOT REFLECT EXISTING CONDITIONS AND SHALL NOT BE RELIED UPON AS SUCH