



LEGEND

EXISTING	NEW	DEMO
PARTITIONS		
NEW/RELOCATED DOOR		

ISSUE DATES



NO.	DATE	REVISION
1	10-29-20	LEASING REVIEW

CORPORATE PARK PLACE  
 1333 CORPORATE DRIVE, IRVING, TX 75038  
 SUITE 262

PROJECT	1333 CORPORATE PARK PLACE
PLOT SCALE	10'-0" = 1'-0"
CHECKED BY	AE
FILE NAME	1333-CORPORATE PARK PLACE

SHEET TITLE  
 SCHEMATIC DESIGN

SHEET NUMBER  
 SD-1

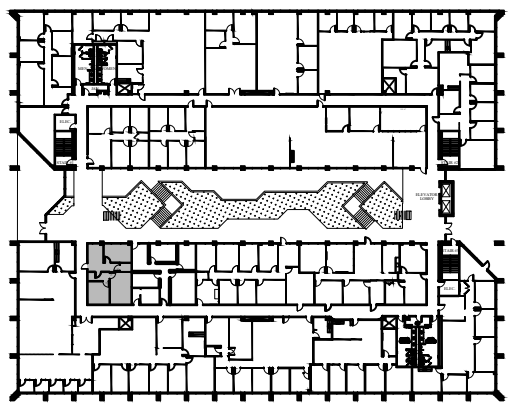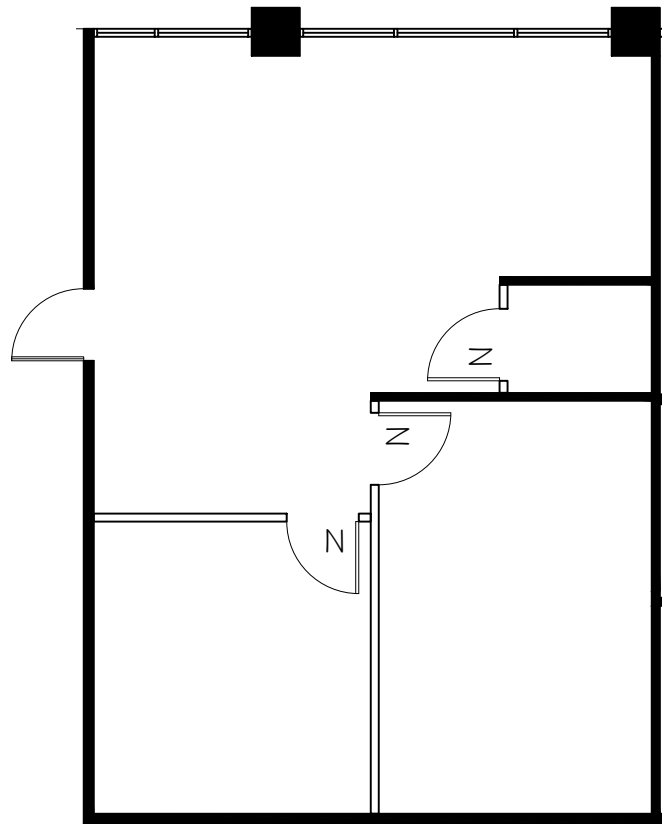

NORTH  
 2nd FLOOR  
 KEY PLAN

**1** FLOOR PLAN  
 SCALE: 1/8"=1'-0"

FLOOR PLANS MAY NOT BE TO SCALE AND MAY NOT REFLECT EXISTING CONDITIONS AND SHALL NOT BE RELIED UPON AS SUCH