

HARTMAN MANAGEMENT  
 2909 HILLCROFT, SUITE 420  
 HOUSTON, TX 77057



LEGEND



ISSUE DATES



NO.	DATE	REVISION
1	03-02-21	LEASING REVIEW

CORPORATE PARK PLACE  
 1333 CORPORATE DRIVE, IRVING, TX 75038  
 SUITE 325

PROJECT:	325-CORPORATE PARK PLACE
PLOT SCALE:	1/16" = 1'-0"
CHECKED BY:	AE
FILE NAME:	325-CORPORATE PARK PLACE

SHEET TITLE  
 EXISTING  
 PLAN

SHEET NUMBER  
 EX-1

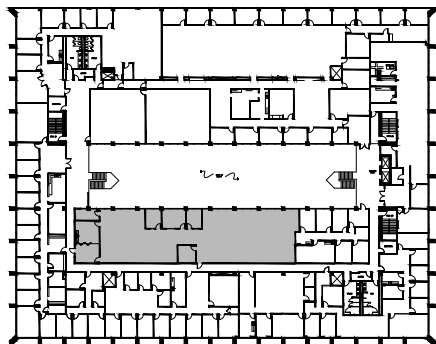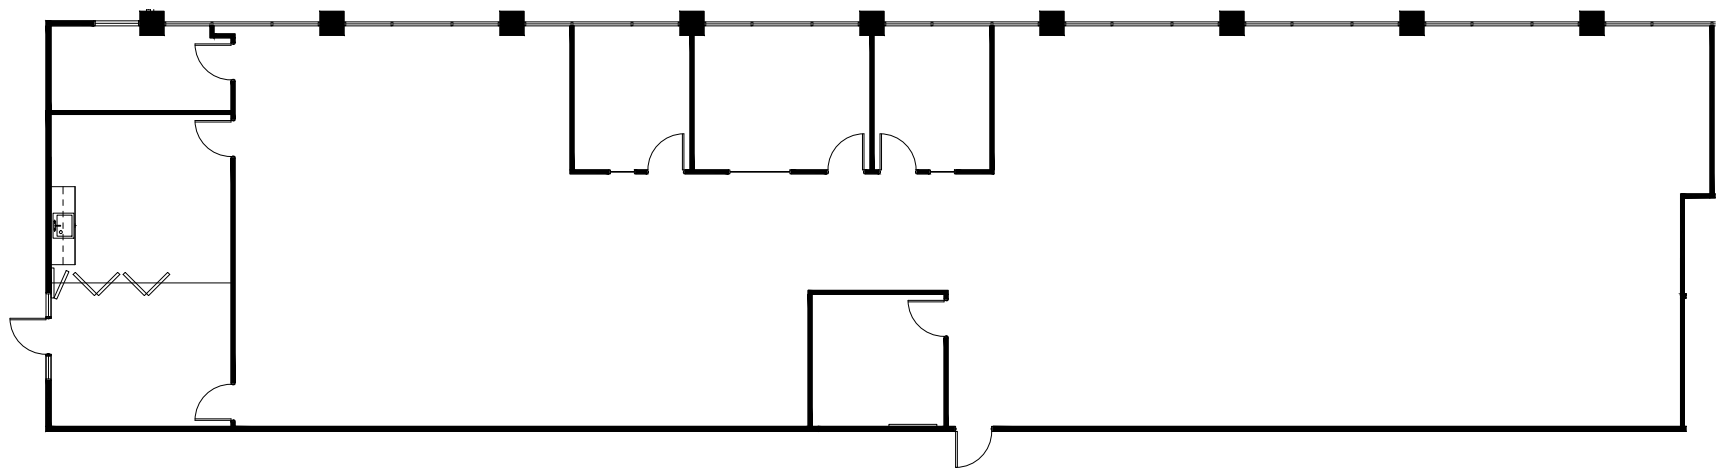

NORTH  
 3rd FLOOR  
 KEY PLAN

**SUITE 325**  
**5,680 NRA**

**1 FLOOR PLAN**  
 SCALE: 1/16"=1'-0"

FLOOR PLANS MAY NOT BE TO SCALE AND MAY NOT REFLECT EXISTING CONDITIONS AND SHALL NOT BE RELIED UPON AS SUCH