


NORTH
1ST FLOOR
KEY PLAN

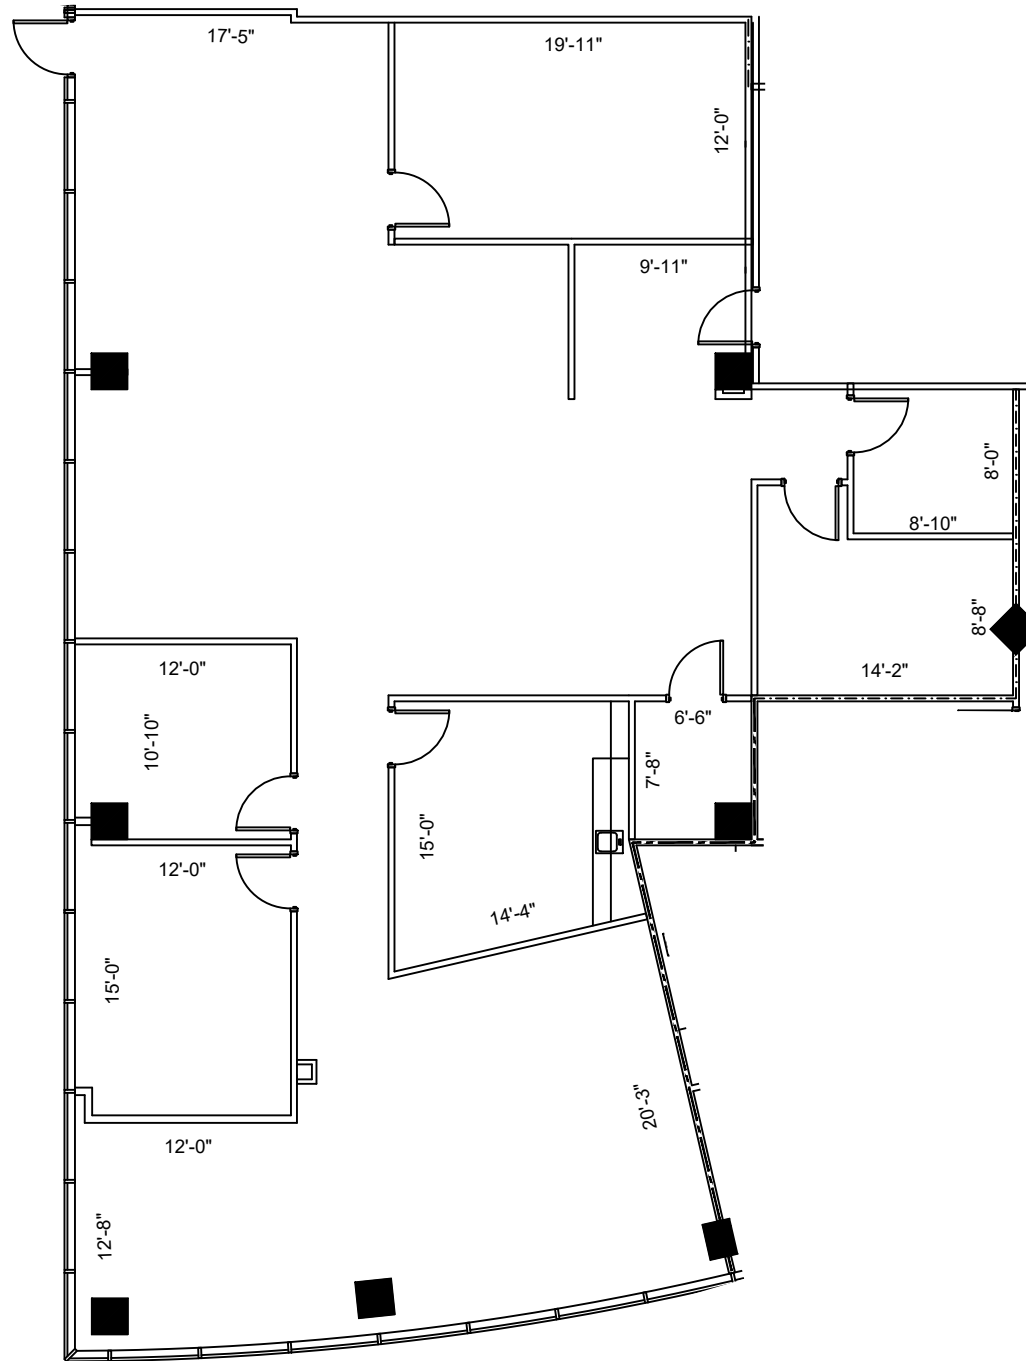

SUITE 140 3,404 NRA

1 FLOOR PLAN
SCALE: 3/32"=1'-0"

FLOOR PLANS MAY NOT BE TO SCALE AND MAY NOT REFLECT EXISTING CONDITIONS AND SHALL NOT BE RELIED UPON AS SUCH THESE DRAWINGS ARE DESIGN INTENT AND ARE AN EXHIBIT TO THE LEASE

HARTMAN MANAGEMENT
2909 HILLCROFT, SUITE 420
HOUSTON, TX 77057



LEGEND

EXISTING WALLS	NEW WALLS	NEW RELOCATED DOOR	LOW DEMO	DEMOS
EXISTING DOOR	NEW DOOR	N/R		

ISSUE DATES

1	03-25-2021	LEASING REVIEW

PROJECT: 922-SPECTRUM
 PLT SCALE: 3/32" = 1'-0" SHEET SIZE: 8.5 X 11
 CHECKED BY: WM DRAWN BY: WM
 FILE NAME: 922-SPECTRUM

SPECTRUM
613 NW LOOP 410, SAN ANTONIO, TX 78216
SUITE 140

SHEET TITLE
EXISTING PLAN

SHEET NUMBER
EX-1