



LEGEND

EXISTING	NEW	LOW	DEM
WALLS			
NEW/RELOCATED DOOR			

ISSUE DATES



NO.	DATE	REVISION
1	03-29-2021	LEASING REVIEW

SPECTRUM
 613 NW LOOP 410, SAN ANTONIO, TX 78216
 SUITE 195

PROJECT:	922-SPECTRUM
PLT SCALE:	3/32" = 1'-0"
CHECKED BY:	WM
FILE NAME:	922-SPECTRUM

SHEET TITLE
 EXISTING PLAN

SHEET NUMBER
 EX-1

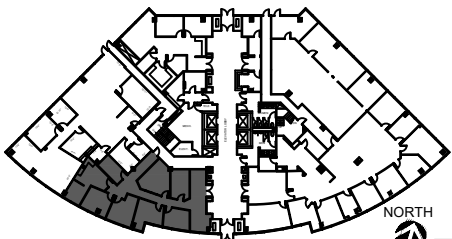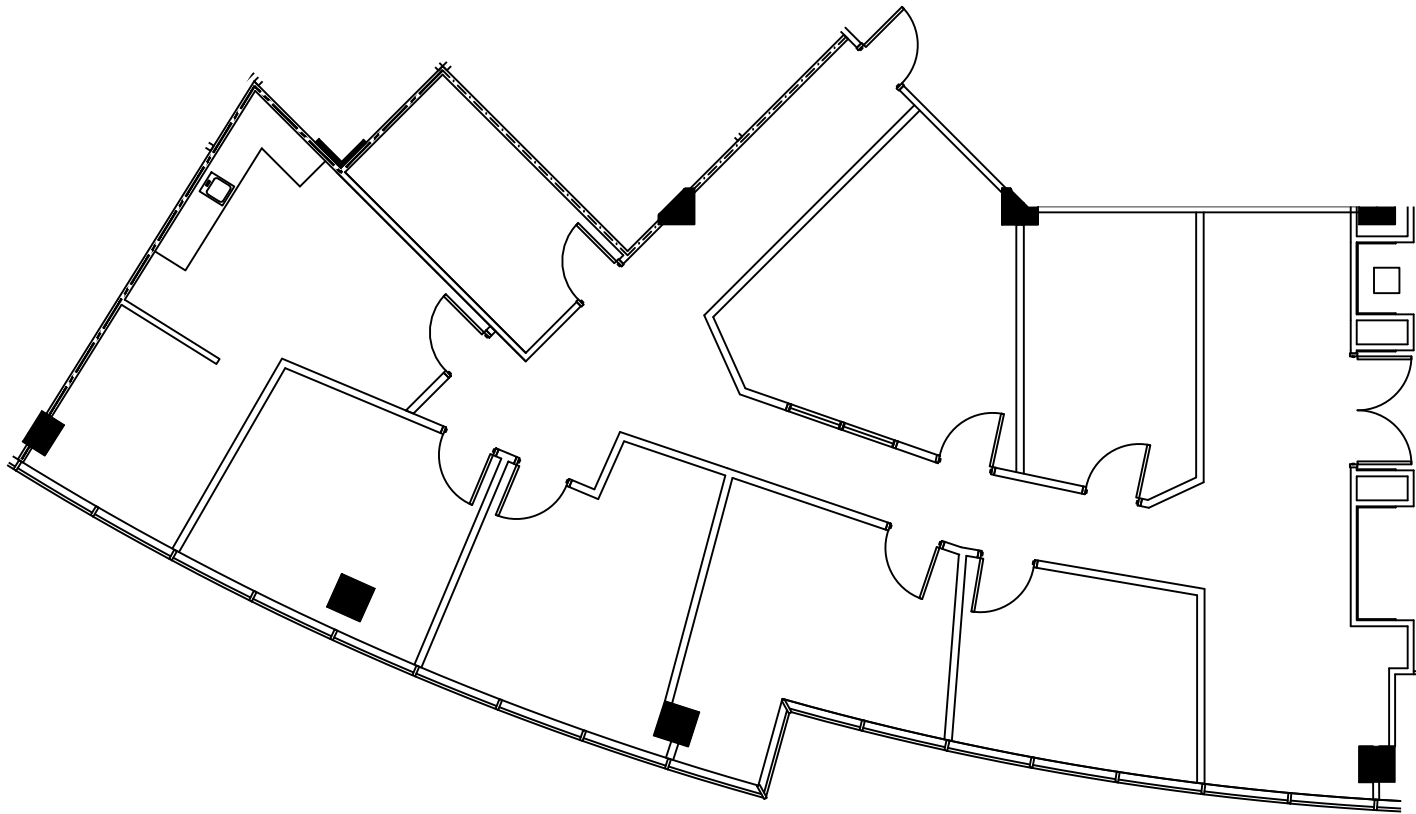

NORTH
 1st FLOOR
 KEY PLAN

SUITE 195
 2,603 NRA

1 FLOOR PLAN
 SCALE: 3/32"=1'-0"

FLOOR PLANS MAY NOT BE TO SCALE AND MAY NOT REFLECT EXISTING CONDITIONS AND SHALL NOT BE RELIED UPON AS SUCH THESE DRAWINGS ARE DESIGN INTENT AND ARE AN EXHIBIT TO THE LEASE