

HARTMAN MANAGEMENT
 2909 HILLCROFT, SUITE 420
 HOUSTON, TX 77057



LEGEND

EXISTING WALLS	NEW WALLS	LOW DEMO WALLS	DEMOLISHED WALLS
NEW/RELOCATED DOOR	N/R		

ISSUE DATES



1	03-29-2021	LEASING REVIEW

SPECTRUM
 613 NW LOOP 410, SAN ANTONIO, TX 78216
 SUITE 530

PROJECT:	922-SPECTRUM
PLAT SCALE:	1/8" = 1'-0"
CHECKED BY:	WM
FILE NAME:	922-SPECTRUM

SHEET TITLE
EXISTING PLAN

SHEET NUMBER
EX-1

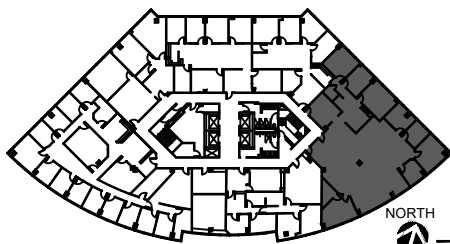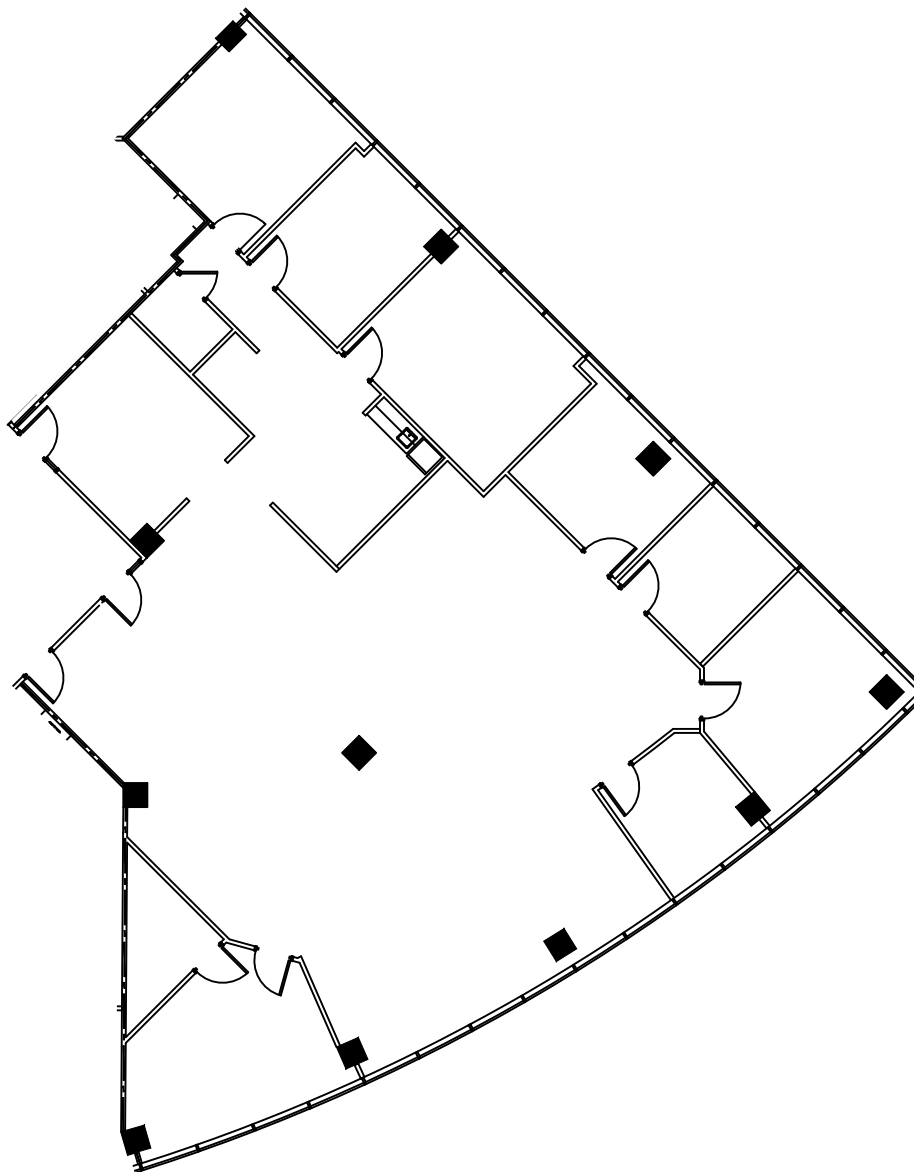

NORTH
 5th FLOOR
 KEY PLAN

1 SUITE 530
 4,441 NRA
 SCALE: 1/16"=1'-0"

FLOOR PLANS MAY NOT BE TO SCALE AND MAY NOT REFLECT EXISTING CONDITIONS AND SHALL NOT BE RELIED UPON AS SUCH THESE DRAWINGS ARE DESIGN INTENT AND ARE AN EXHIBIT TO THE LEASE