



LEGEND

EXISTING WALLS	NEW WALLS	NEW RELOCATED DOOR	LOW DEMO

ISSUE DATES



1	02-25-2021	ISSUE FOR REVIEW

SPECTRUM
 613 NW LOOP 410, SAN ANTONIO, TX 78216
 SUITE 620

PROJECT:	922-SPECTRUM
PLT SCALE:	3/32" = 1'-0"
CHECKED BY:	WM
FILE NAME:	922-SPECTRUM

SHEET TITLE
 EXISTING PLAN

SHEET NUMBER
 EX-1

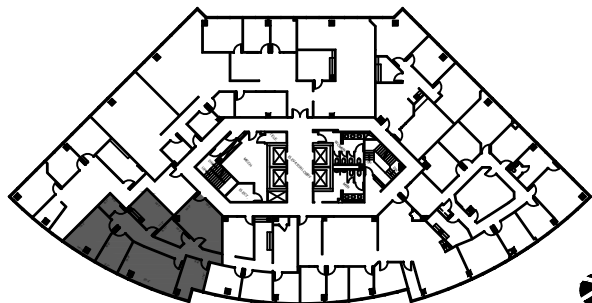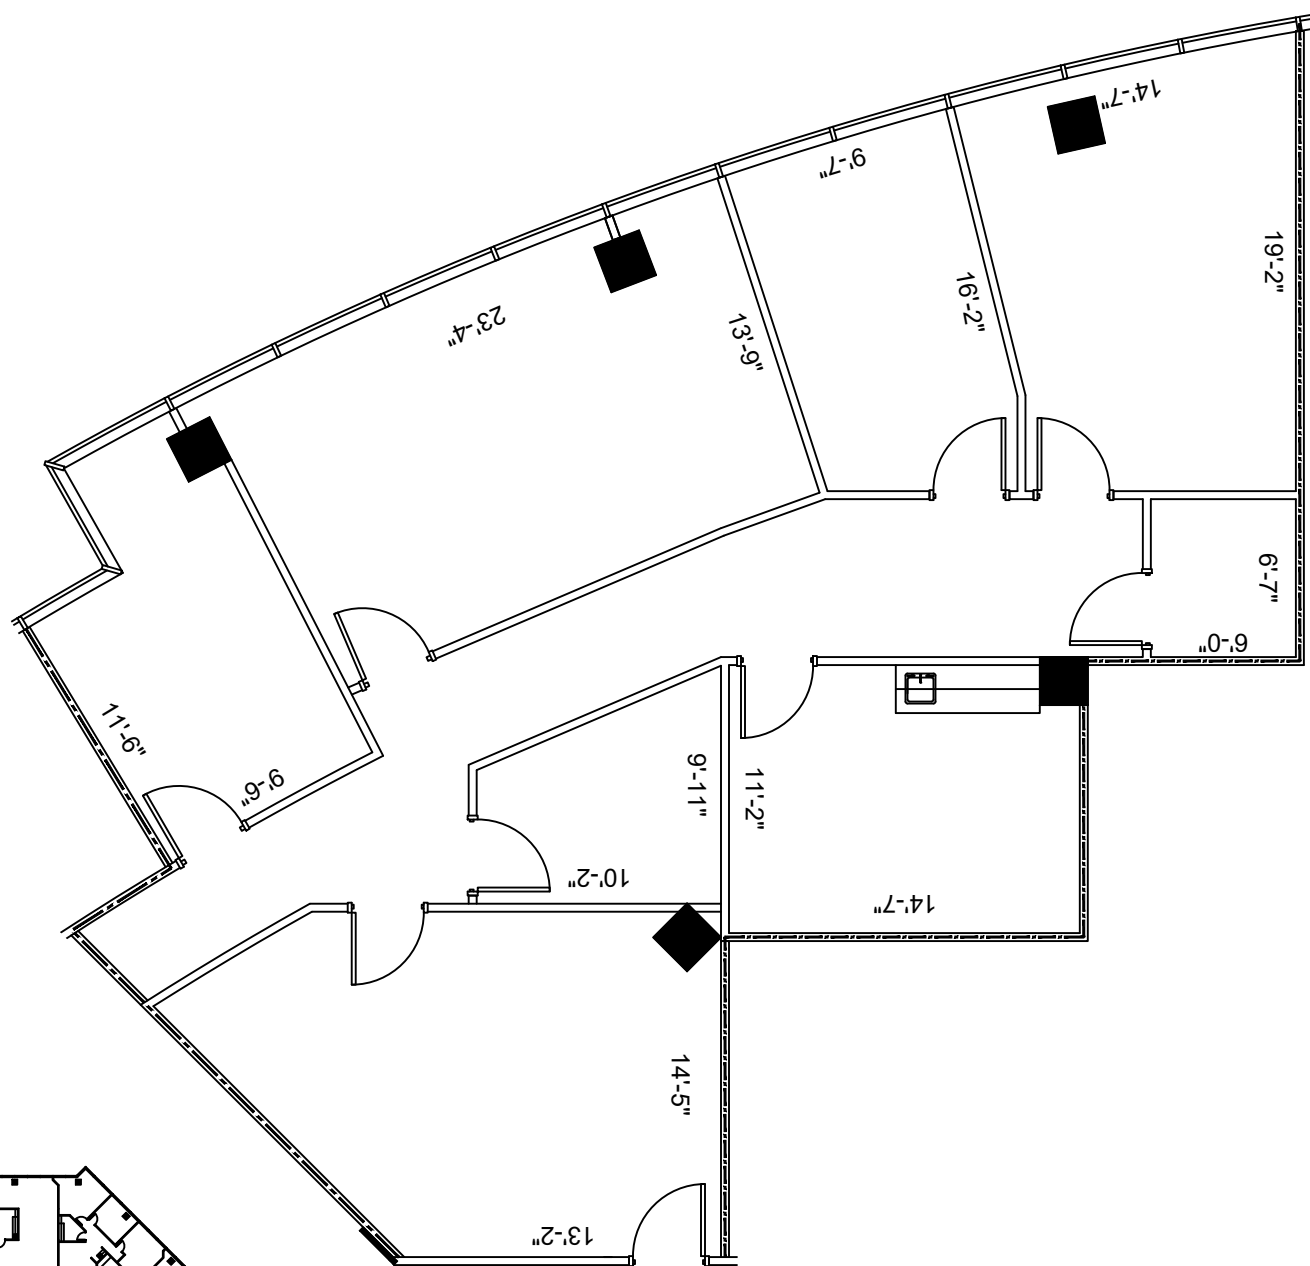

6th FLOOR
 KEY PLAN

1 FLOOR PLAN
 SCALE: 3/32"=1'-0"

FLOOR PLANS MAY NOT BE TO SCALE AND MAY NOT REFLECT EXISTING CONDITIONS AND SHALL NOT BE RELIED UPON AS SUCH THESE DRAWINGS ARE DESIGN INTENT AND ARE AN EXHIBIT TO THE LEASE