


GROUND FLOOR
KEY PLAN

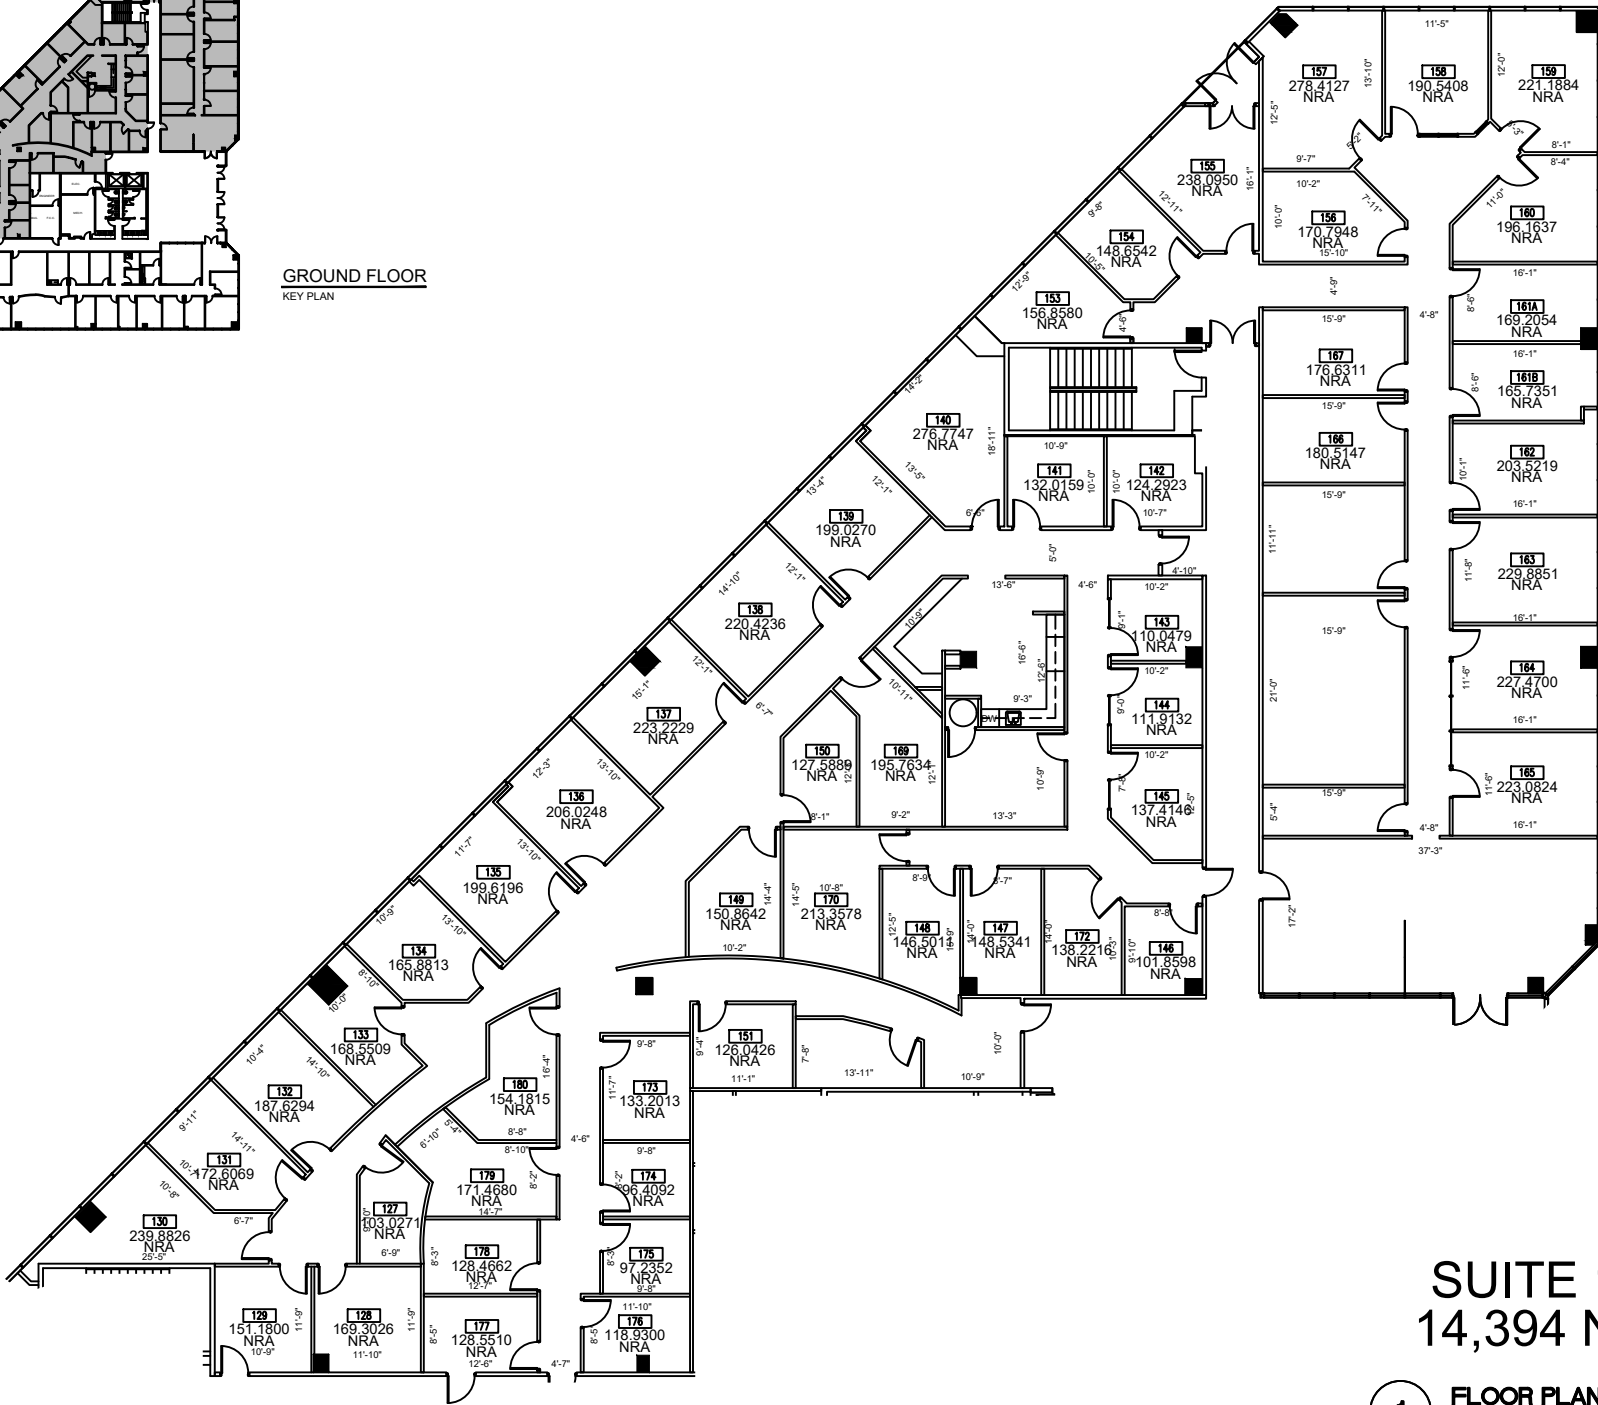

SUITE 100 14,394 NRA

1 FLOOR PLAN
SCALE: 3/64"=1'-0"

FLOOR PLANS MAY NOT BE TO SCALE AND MAY NOT REFLECT EXISTING CONDITIONS AND SHALL NOT BE RELIED UPON AS SUCH THESE DRAWINGS ARE DESIGN INTENT AND ARE AN EXHIBIT TO THE LEASE

LEGEND

EXISTING WALLS	NEW WALLS	NEW LOW WALLS	NEW DEMO WALLS
EXISTING DOORS	NEW DOORS	RELOCATED DOORS	NEW RELOCATED DOORS

ISSUE DATES

1	04-27-2020	ISSUING REVIEW

ASHFORD ON THE BAYOU
1001 S DAIRY ASHFORD RD
HOUSTON, TX 77077
SUITE 100

PROJECT:	ASHFORD ON THE BAYOU
PLAT SCALE:	3/64" = 1'-0"
CHECKED BY:	WM
DRAWN BY:	WM
FILE NAME:	ASHFORD ON THE BAYOU
SHEET TITLE:	EXISTING FLOOR PLAN
SHEET NUMBER:	EX-1